



NOTE
 ALL DIMENSIONS TO BE CHECKED ON SITE
 NO DIMENSIONS TO BE SCALED FROM THIS DRAWING
 THIS DRAWING IS TO BE READ IN CONJUNCTION WITH
 RELEVANT CONSULTANTS DRAWINGS

KEY PLAN:

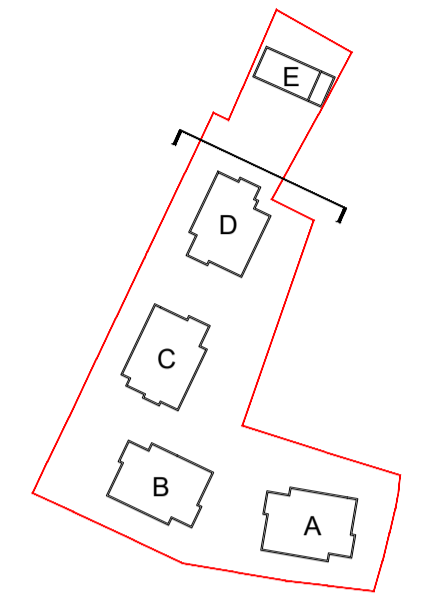


MATERIAL LEGEND:

- 01 SELECTED BRICK FINISH
- 02 GLASS BALUSTRADE WITH POWDERCOATED MILD STEEL FRAME WITH STEEL HANDRAIL
- 03 GLAZING SYSTEM WITH OPENING DOOR / SLIDER TO SELECTED RAL COLOUR
- 04 WINDOW FRAMES TO SELECTED RAL COLOUR
- 05 PARAPET IN ALUMINIUM TO SELECTED COLOUR
- 06 STONE / RECONSTITUTED STONE BANDING
- 07 CEMENT FIBRE CLADDING TO SELECTED COLOUR

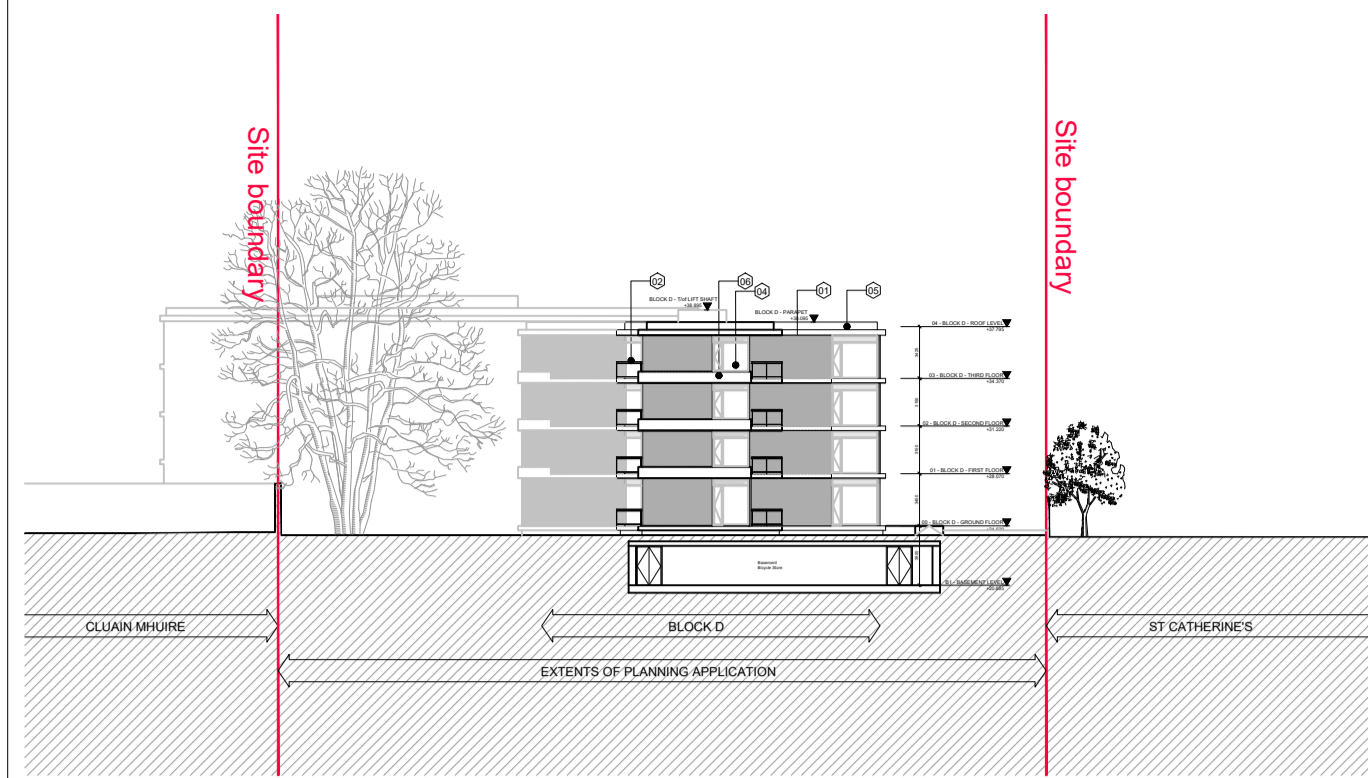

1 **10 - NORTH ELEVATION BLOCK D - PROPOSED**
 1 : 500

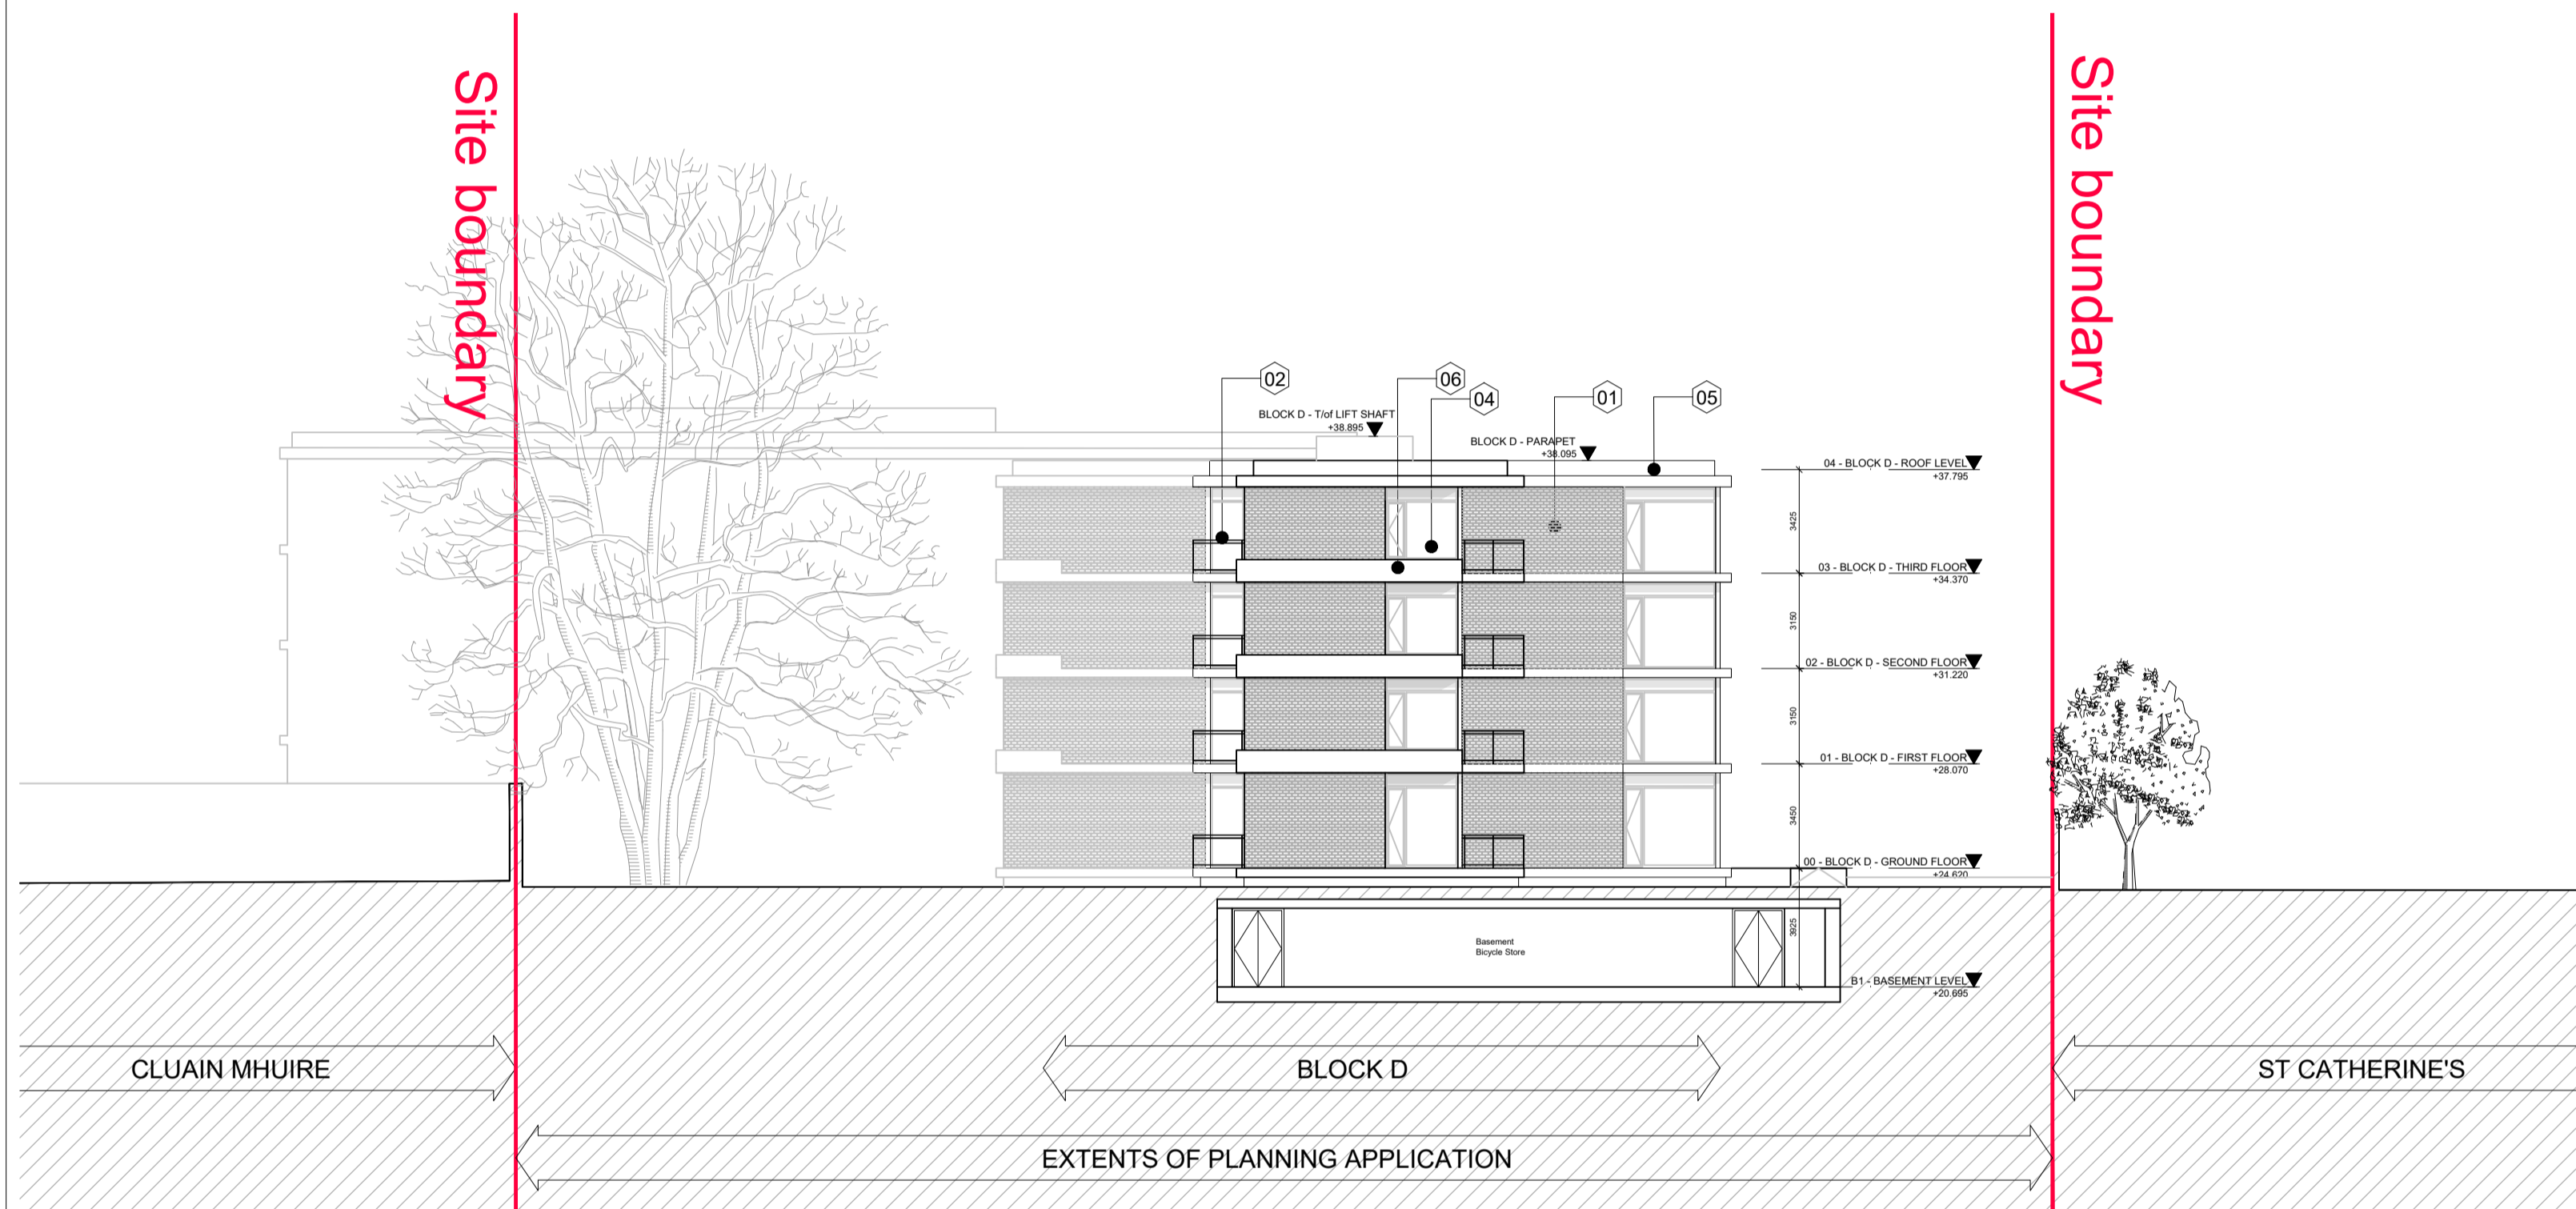

2 **10 - NORTH ELEVATION BLOCK D - PROPOSED**
 1 : 200

REV	DATE	DESCRIPTION	CHKD	DRN
A	21.10.2020	ISSUED FOR PLANNING	FC	NF

PLANNING

Henry J Lyons

Architecture + Interiors +353 1 888 3333 51-54 Pearse Street
 henryjlyons.com info@henryjlyons.com Dublin D02 KA66

CLIENT
GLENVEAGH HOMES LTD.

PROJECT
 NEWTOWNPARK AVENUE SHD,
 LANDS ADJACENT TO CLUAIN MUIRE,
 BLACKROCK, CO. DUBLIN

JOB NUMBER:
 DATE: OCT 2020
 SCALE: 1:500 & 1:200 @A1
 DRAWN: NF
 CHECKED: FC
 FILE NAME: 950677 CMB P Elevations

DRAWING
**10 - NORTH ELEVATION
 BLOCK D
 PROPOSED**

BLOCK	DRAWING NUMBER	ZONE	REVISION
P	2010		A