

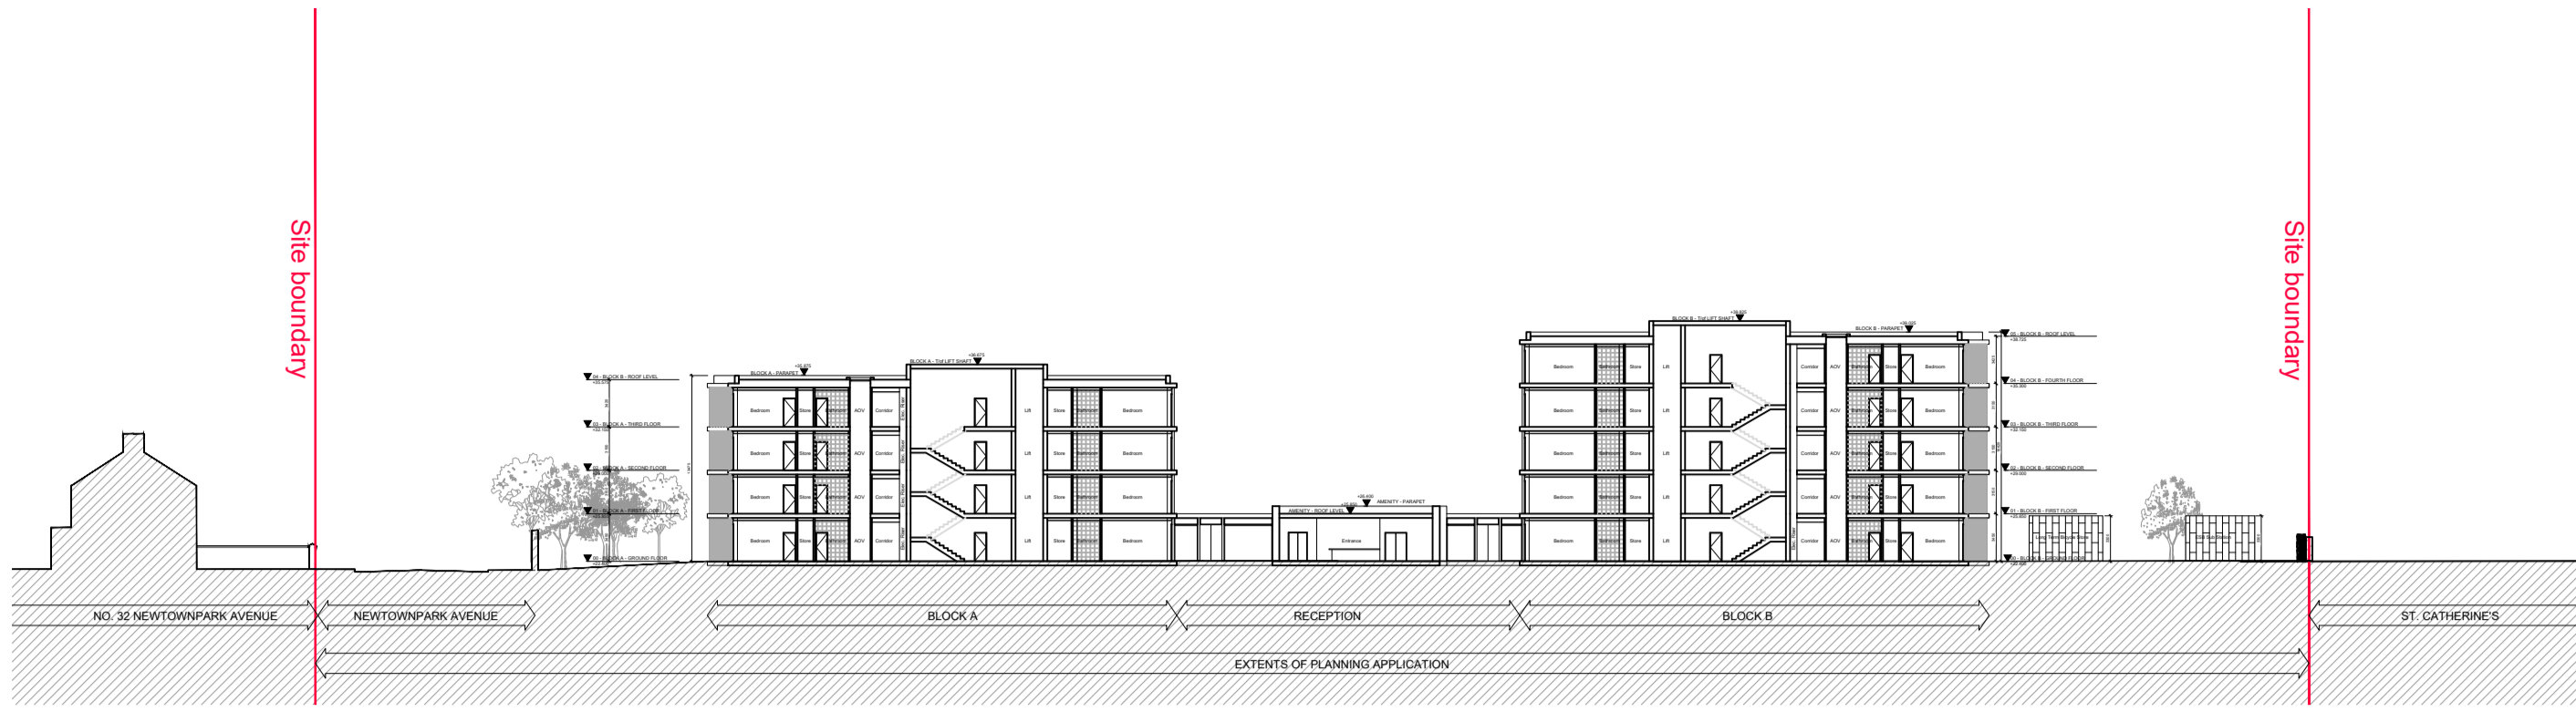


NOTE  
ALL DIMENSIONS TO BE CHECKED ON SITE  
NO DIMENSIONS TO BE SCALED FROM THIS DRAWING  
THIS DRAWING IS TO BE READ IN CONJUNCTION WITH  
RELEVANT CONSULTANTS DRAWINGS

KEY PLAN:

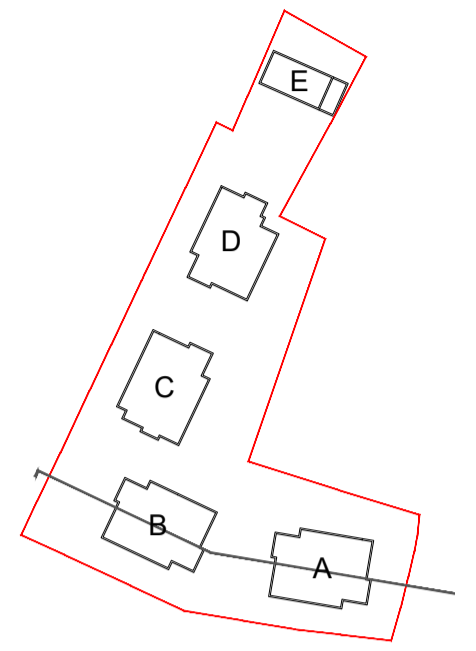

1 Section BB - PROPOSED  
1 : 500

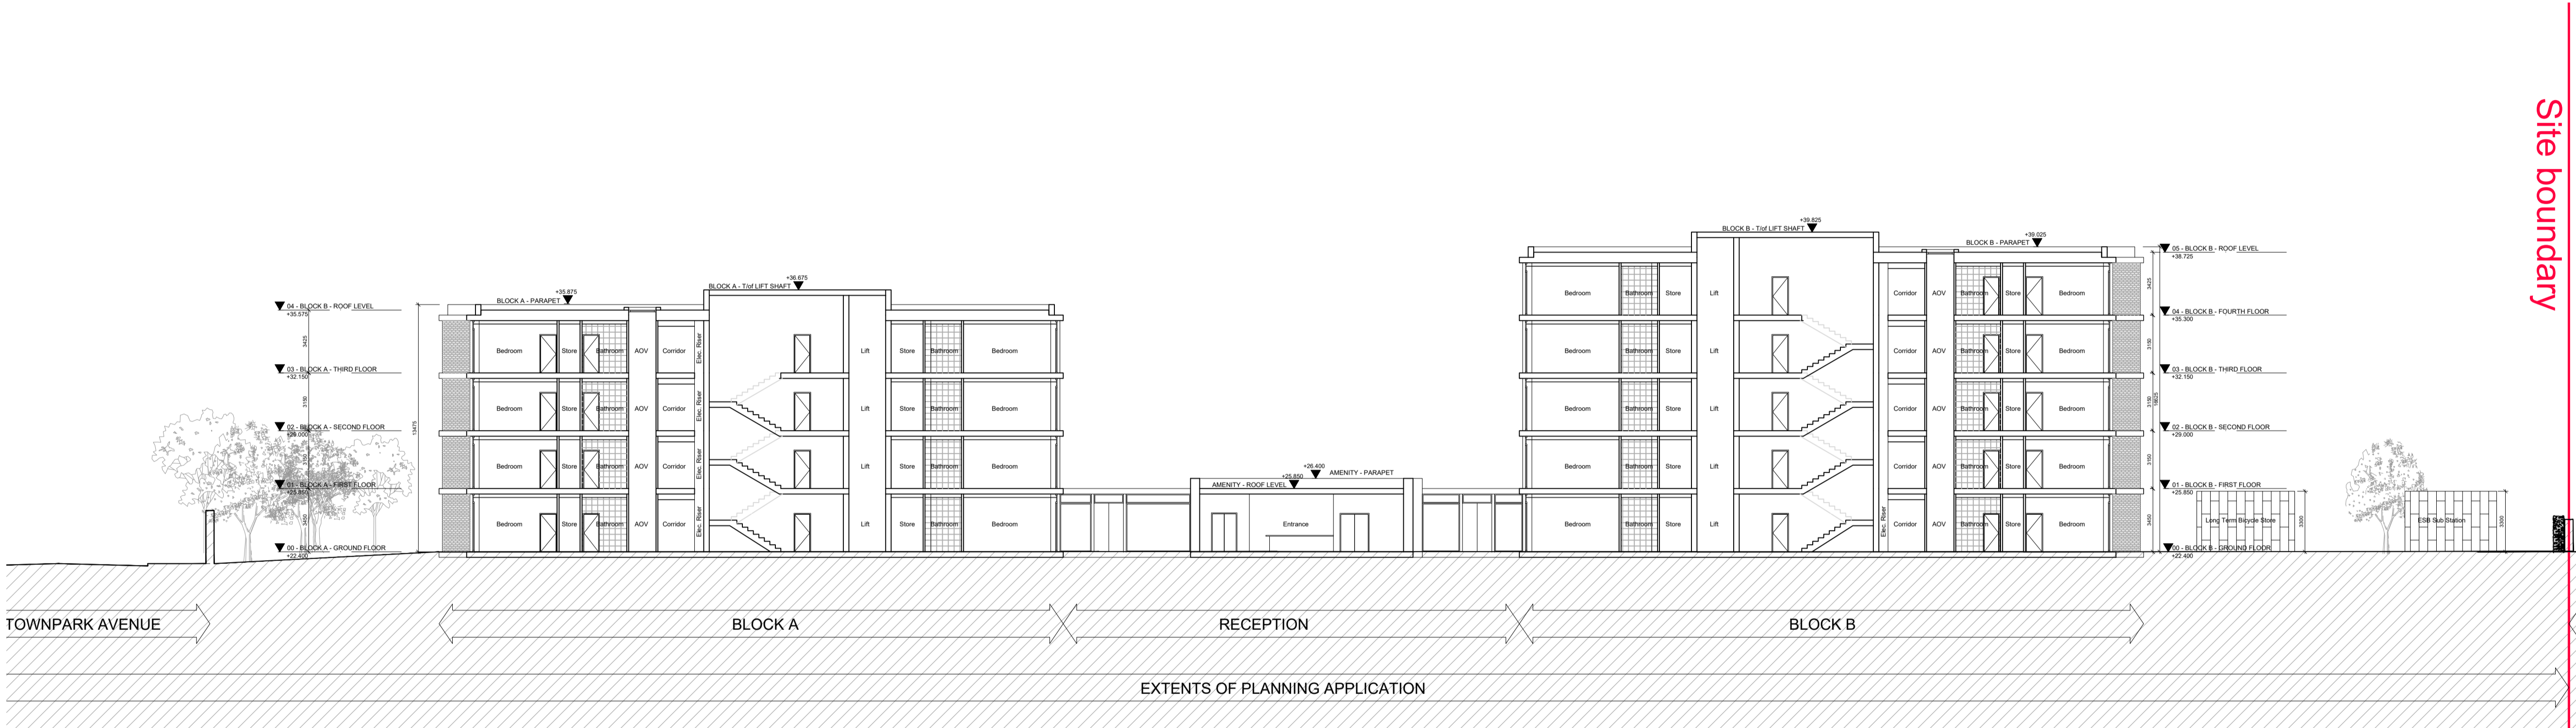

2 Section BB - PROPOSED  
1 : 200

REV	DATE	DESCRIPTION	FC	NF
A	21.10.2020	ISSUED FOR PLANNING	FC	NF

**PLANNING**

**Henry J Lyons**

Architecture + Interiors +353 1 888 3333 51-54 Pearse Street  
henryjlyons.com info@henryjlyons.com Dublin D02 KA66

CLIENT  
**GLENVEAGH HOMES LTD.**

PROJECT  
NEWTOWNPARK AVENUE SHD,  
LANDS ADJACENT TO CLUAIN MUIRE,  
BLACKROCK, CO. DUBLIN

JOB NUMBER:	
DATE:	OCT 2020
SCALE:	1:500 / 1:200 @A1
DRAWN:	NF
CHECKED:	FC
FILE NAME:	950677_CMB_P_3000_Sections

DRAWING  
**SECTION BB - PROPOSED**

BLOCK	DRAWING NUMBER	ZONE	REVISION
	P 3001		A