
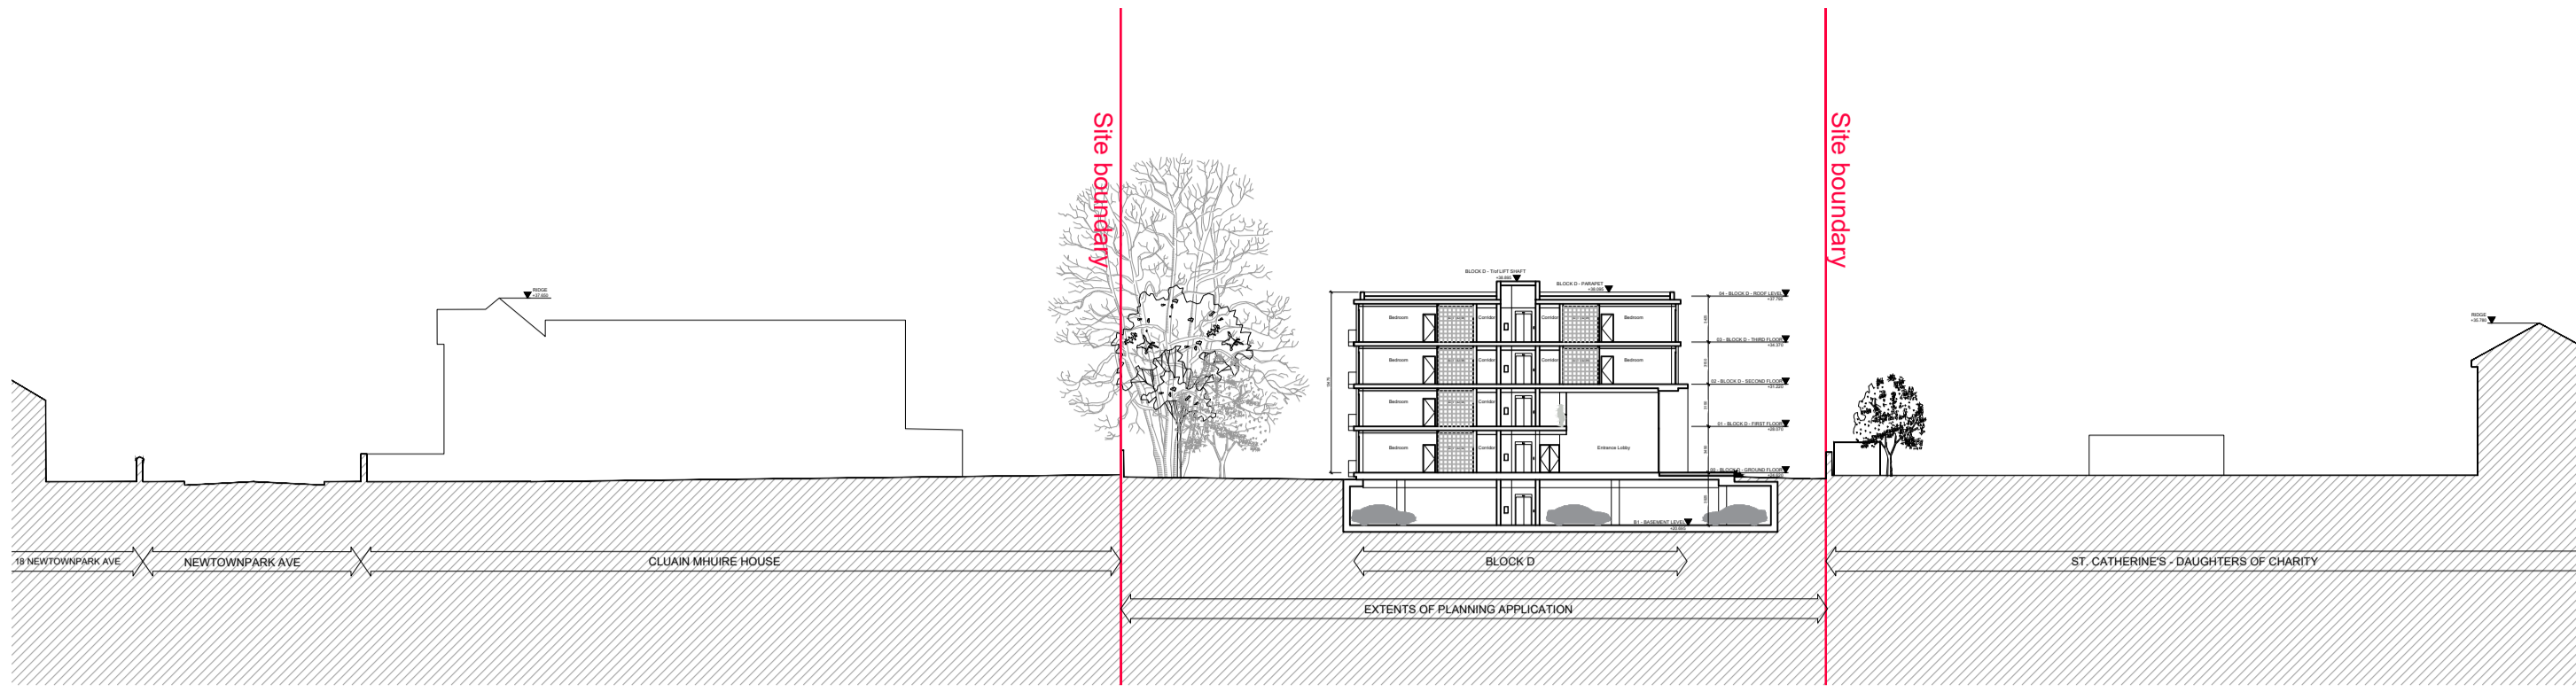



NOTE
 ALL DIMENSIONS TO BE CHECKED ON SITE
 NO DIMENSIONS TO BE SCALED FROM THIS DRAWING
 THIS DRAWING IS TO BE READ IN CONJUNCTION WITH
 RELEVANT CONSULTANTS DRAWINGS

KEY PLAN:

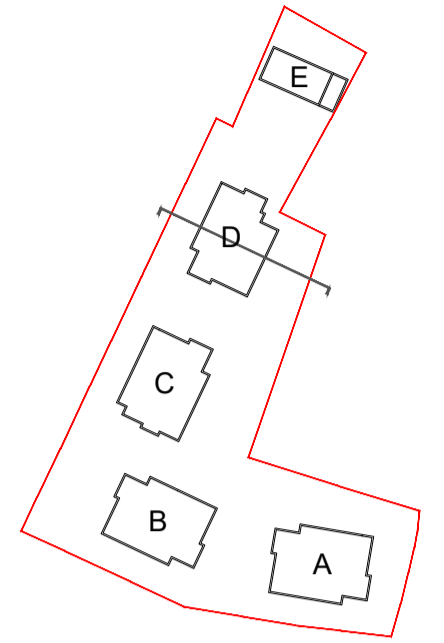

Section EE Block D - PROPOSED

1
 1 : 500

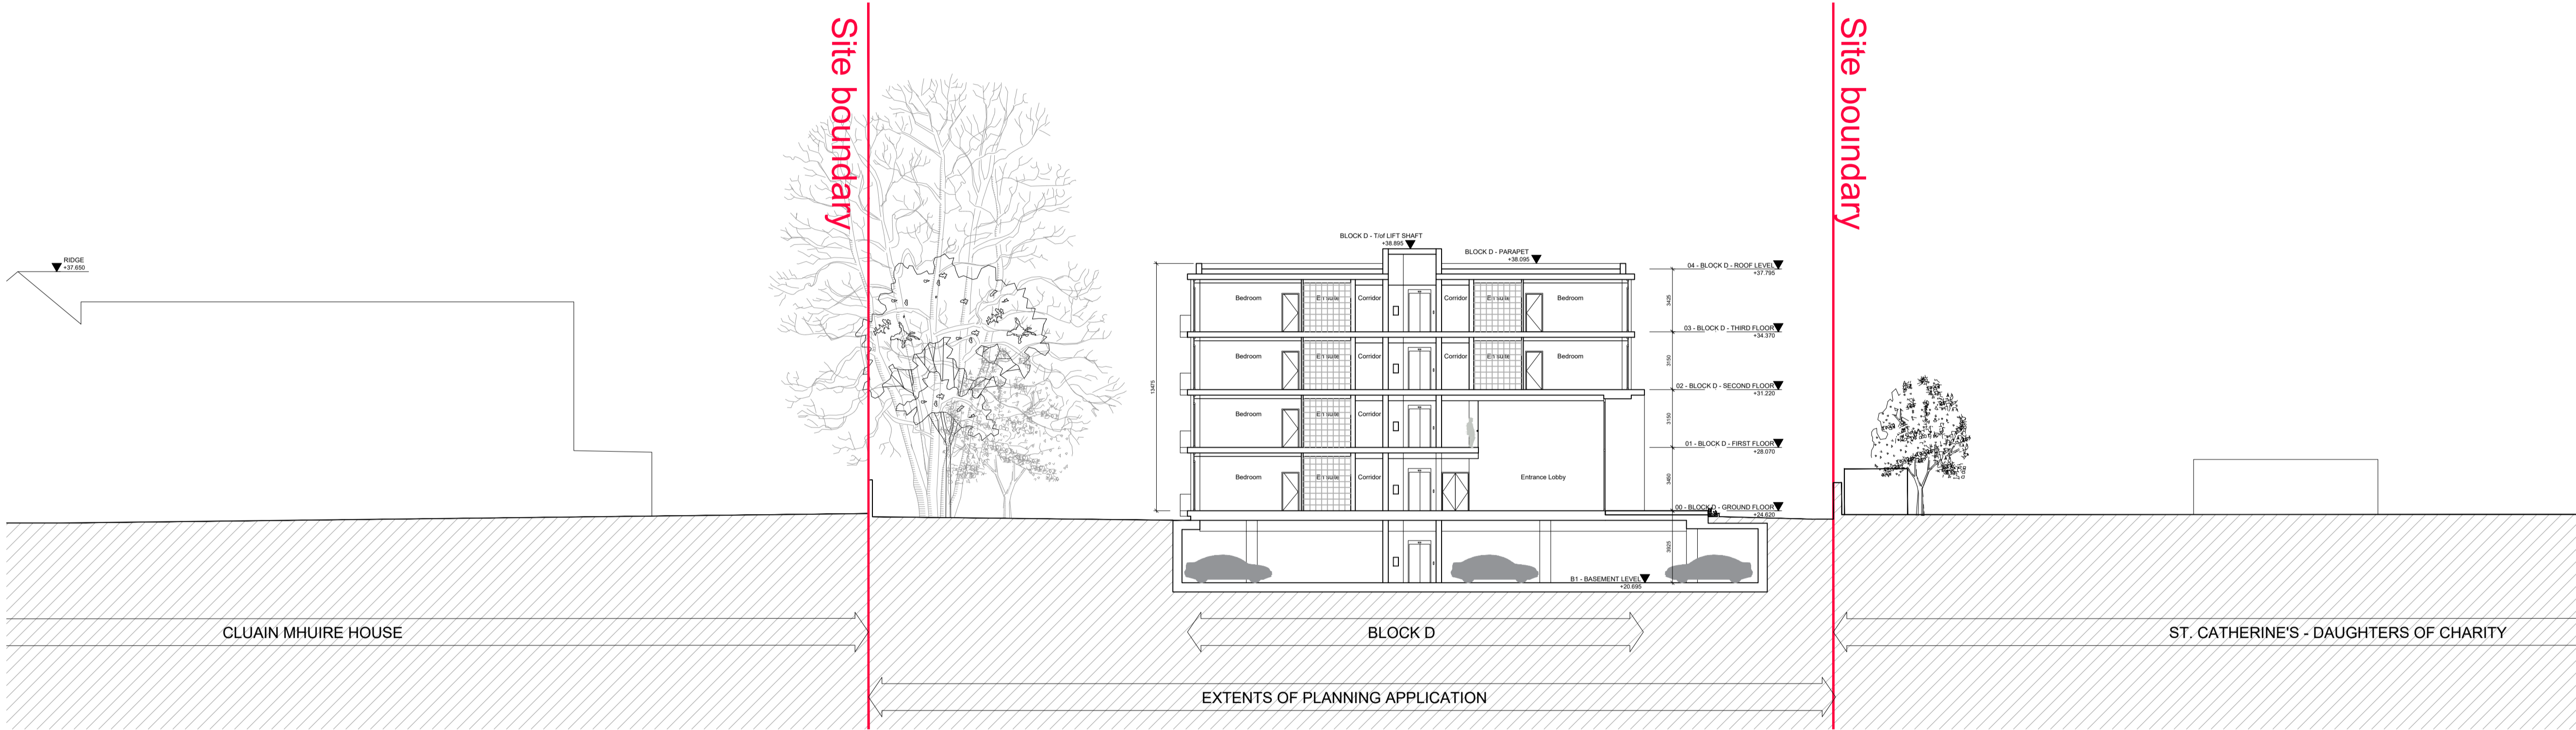

Section EE Block D - PROPOSED

2
 1 : 200

REV	DATE	DESCRIPTION	FC	NF
A	21.10.2020	ISSUED FOR PLANNING	FC	NF

PLANNING

Henry J Lyons

Architecture + Interiors +353 1 888 3333 51-54 Pearse Street
 henryjlyons.com info@henryjlyons.com Dublin D02 KA66

CLIENT
GLENVEAGH HOMES LTD.

PROJECT
 NEWTOWNPARK AVENUE SHD,
 LANDS ADJACENT TO CLUAIN MHUIRE,
 BLACKROCK, CO. DUBLIN

JOB NUMBER:	
DATE:	OCTOBER 2020
SCALE:	1:500 / 1:200 @A1
DRAWN:	NF
CHECKED:	FC
FILE NAME:	950677_CMB_P_3000_Sections

DRAWING
**SECTION EE - PROPOSED
 BLOCK D**

BLOCK	DRAWING NUMBER	ZONE	REVISION
	P 3004		A