
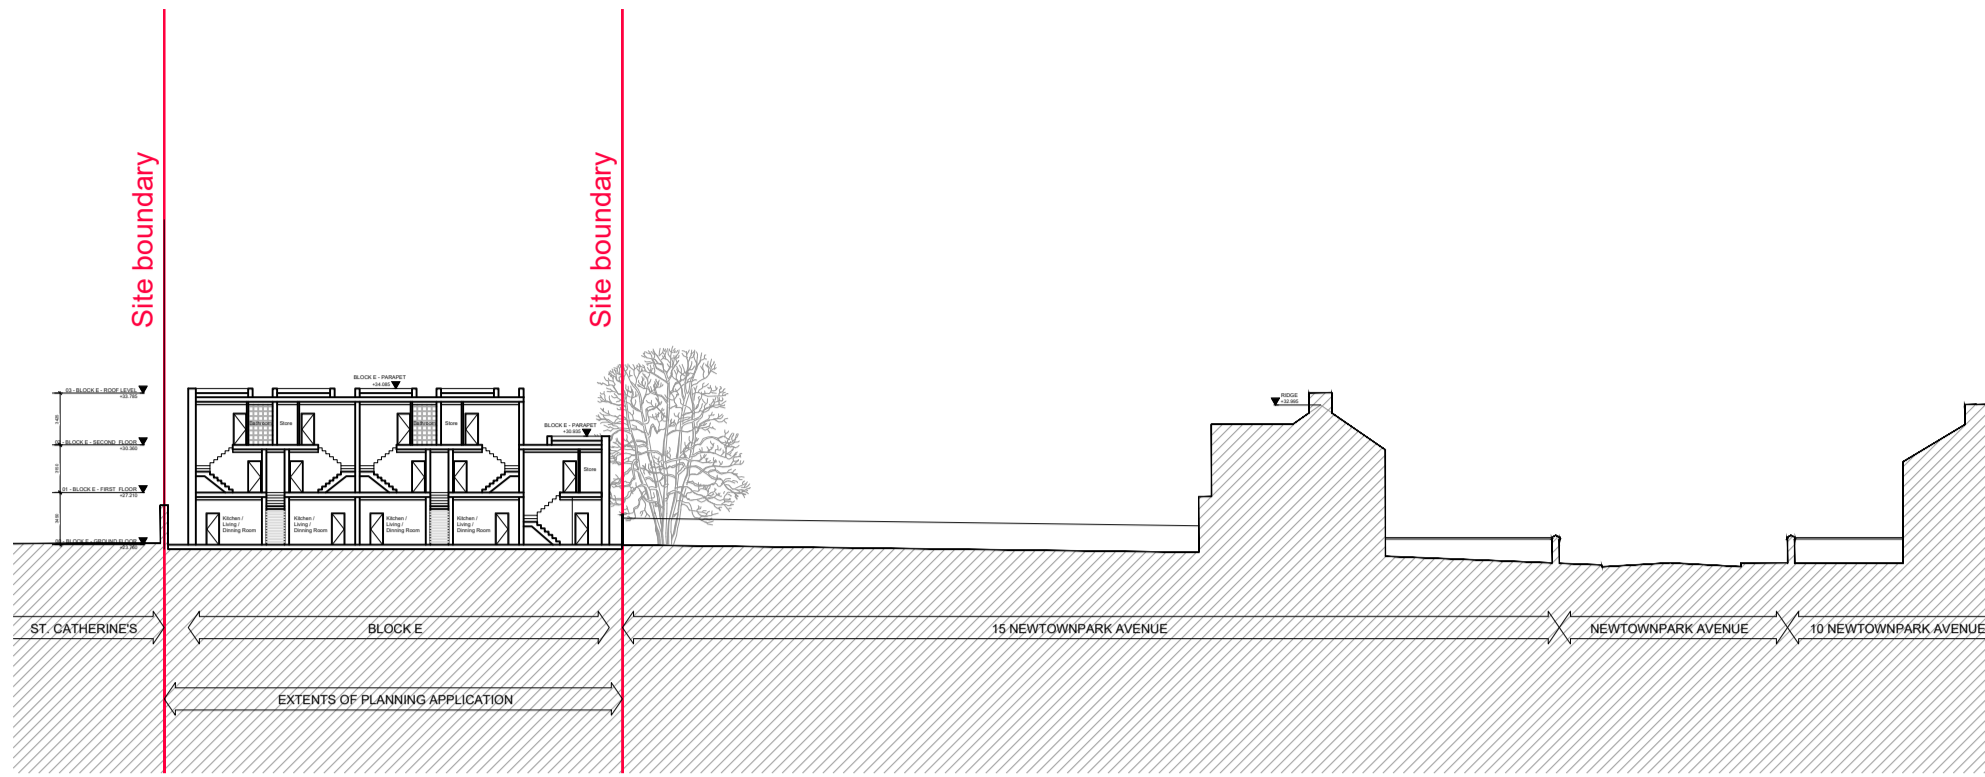



NOTE  
 ALL DIMENSIONS TO BE CHECKED ON SITE  
 NO DIMENSIONS TO BE SCALED FROM THIS DRAWING  
 THIS DRAWING IS TO BE READ IN CONJUNCTION WITH  
 RELEVANT CONSULTANTS DRAWINGS

KEY PLAN:

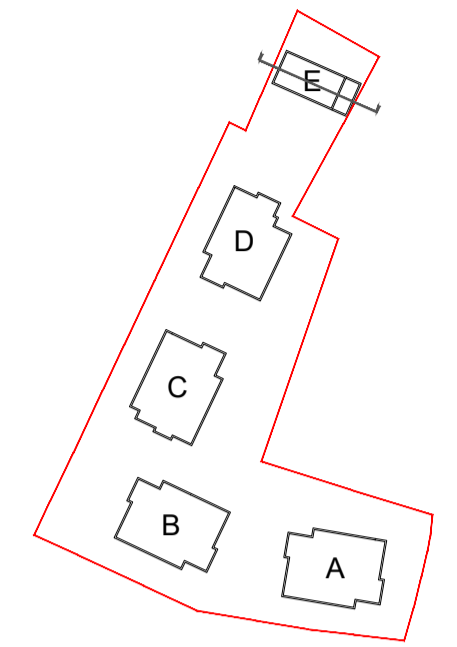

**Section FF Block E - PROPOSED**

1  
 1 : 500

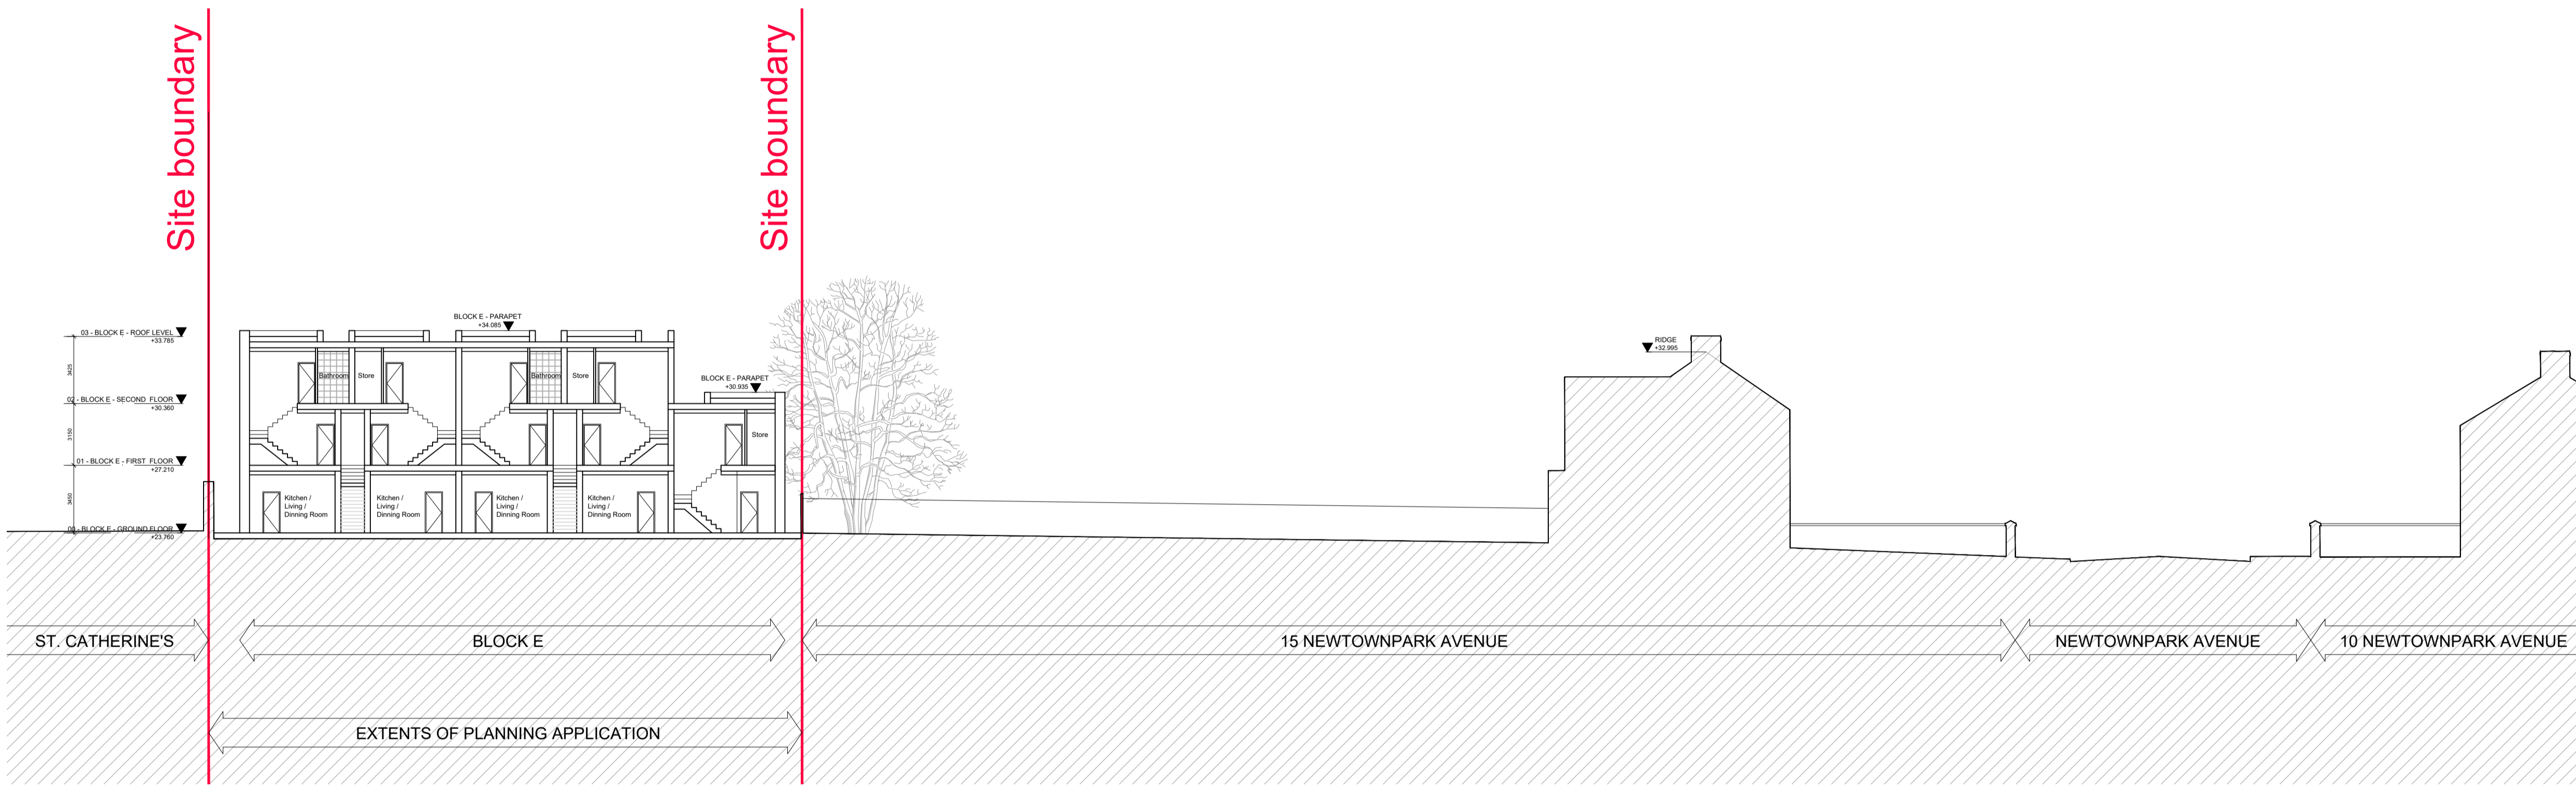

**Section FF Block E - PROPOSED**

2  
 1 : 200

REV	DATE	DESCRIPTION	FC	NF
A	21.10.2020	ISSUED FOR PLANNING	FC	NF

**PLANNING**

**Henry J Lyons**

Architecture + Interiors +353 1 888 3333 51-54 Pearse Street  
 henryjlyons.com info@henryjlyons.com Dublin D02 KA66

CLIENT  
**GLENVEAGH HOMES LTD.**

PROJECT  
 NEWTOWNPARK AVENUE SHD,  
 LANDS ADJACENT TO CLUAIN MUIRE,  
 BLACKROCK, CO. DUBLIN

JOB NUMBER: \_\_\_\_\_  
 DATE: \_\_\_\_\_ OCT 2020  
 SCALE: 1:500 / 1:200 @A1  
 DRAWN: \_\_\_\_\_ NF  
 CHECKED: \_\_\_\_\_ FC  
 FILE NAME: 950677\_CMB\_P\_3000\_Sections

DRAWING  
**SECTION FF - PROPOSED  
 BLOCK E**

BLOCK	DRAWING NUMBER	ZONE	REVISION
	<b>P 3005</b>		<b>A</b>