




- NOTES:
- ALL WORKS TO BE CONSTRUCTED IN ACCORDANCE WITH NRA SPECIFICATION FOR ROADWORKS UNLESS OVERRIDDEN BY GREATER DUBLIN REGIONAL CODES OF PRACTICE FOR DRAINAGE WORKS AS AMENDED BY DLRCC.
 - ALL DRAWINGS TO BE CHECKED BY CONTRACTOR ON SITE AND ENGINEER INFORMED OF DISCREPANCIES BEFORE WORK COMMENCES.
 - ALL LEVELS ARE IN METRES AND ARE RELATED TO THE ORDANANCE DATUM.
 - CONTRACTOR SHALL SATISFY HIMSELF AS TO THE ACCURACY OF PAVEMENT LEVELS ON SITE PRIOR TO COMMENCEMENT OF WORKS.

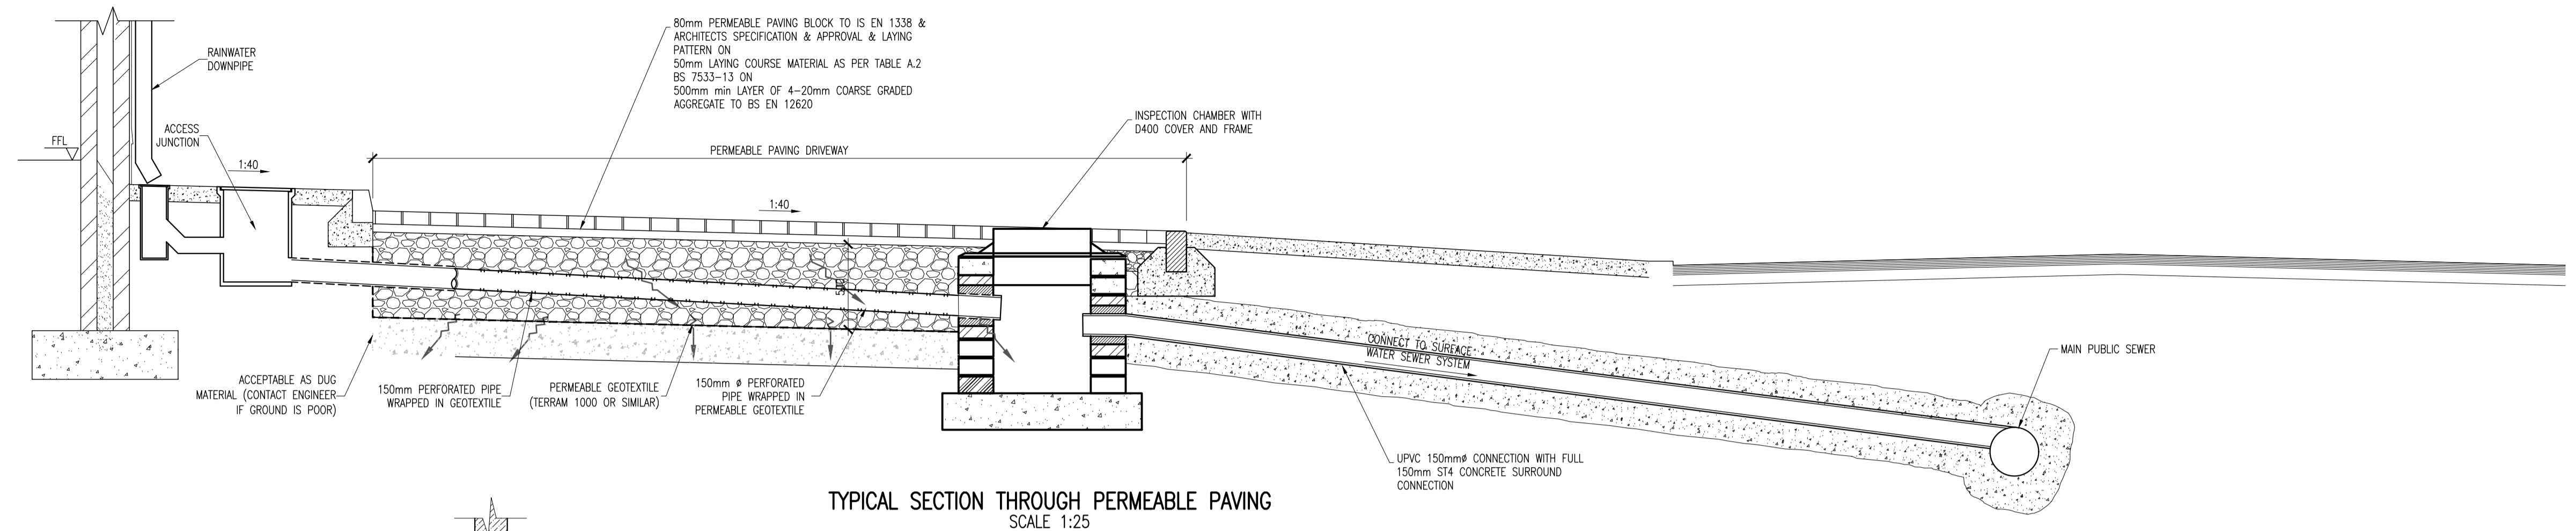


TYPICAL SECTION THROUGH PERMEABLE PAVING
SCALE 1:25

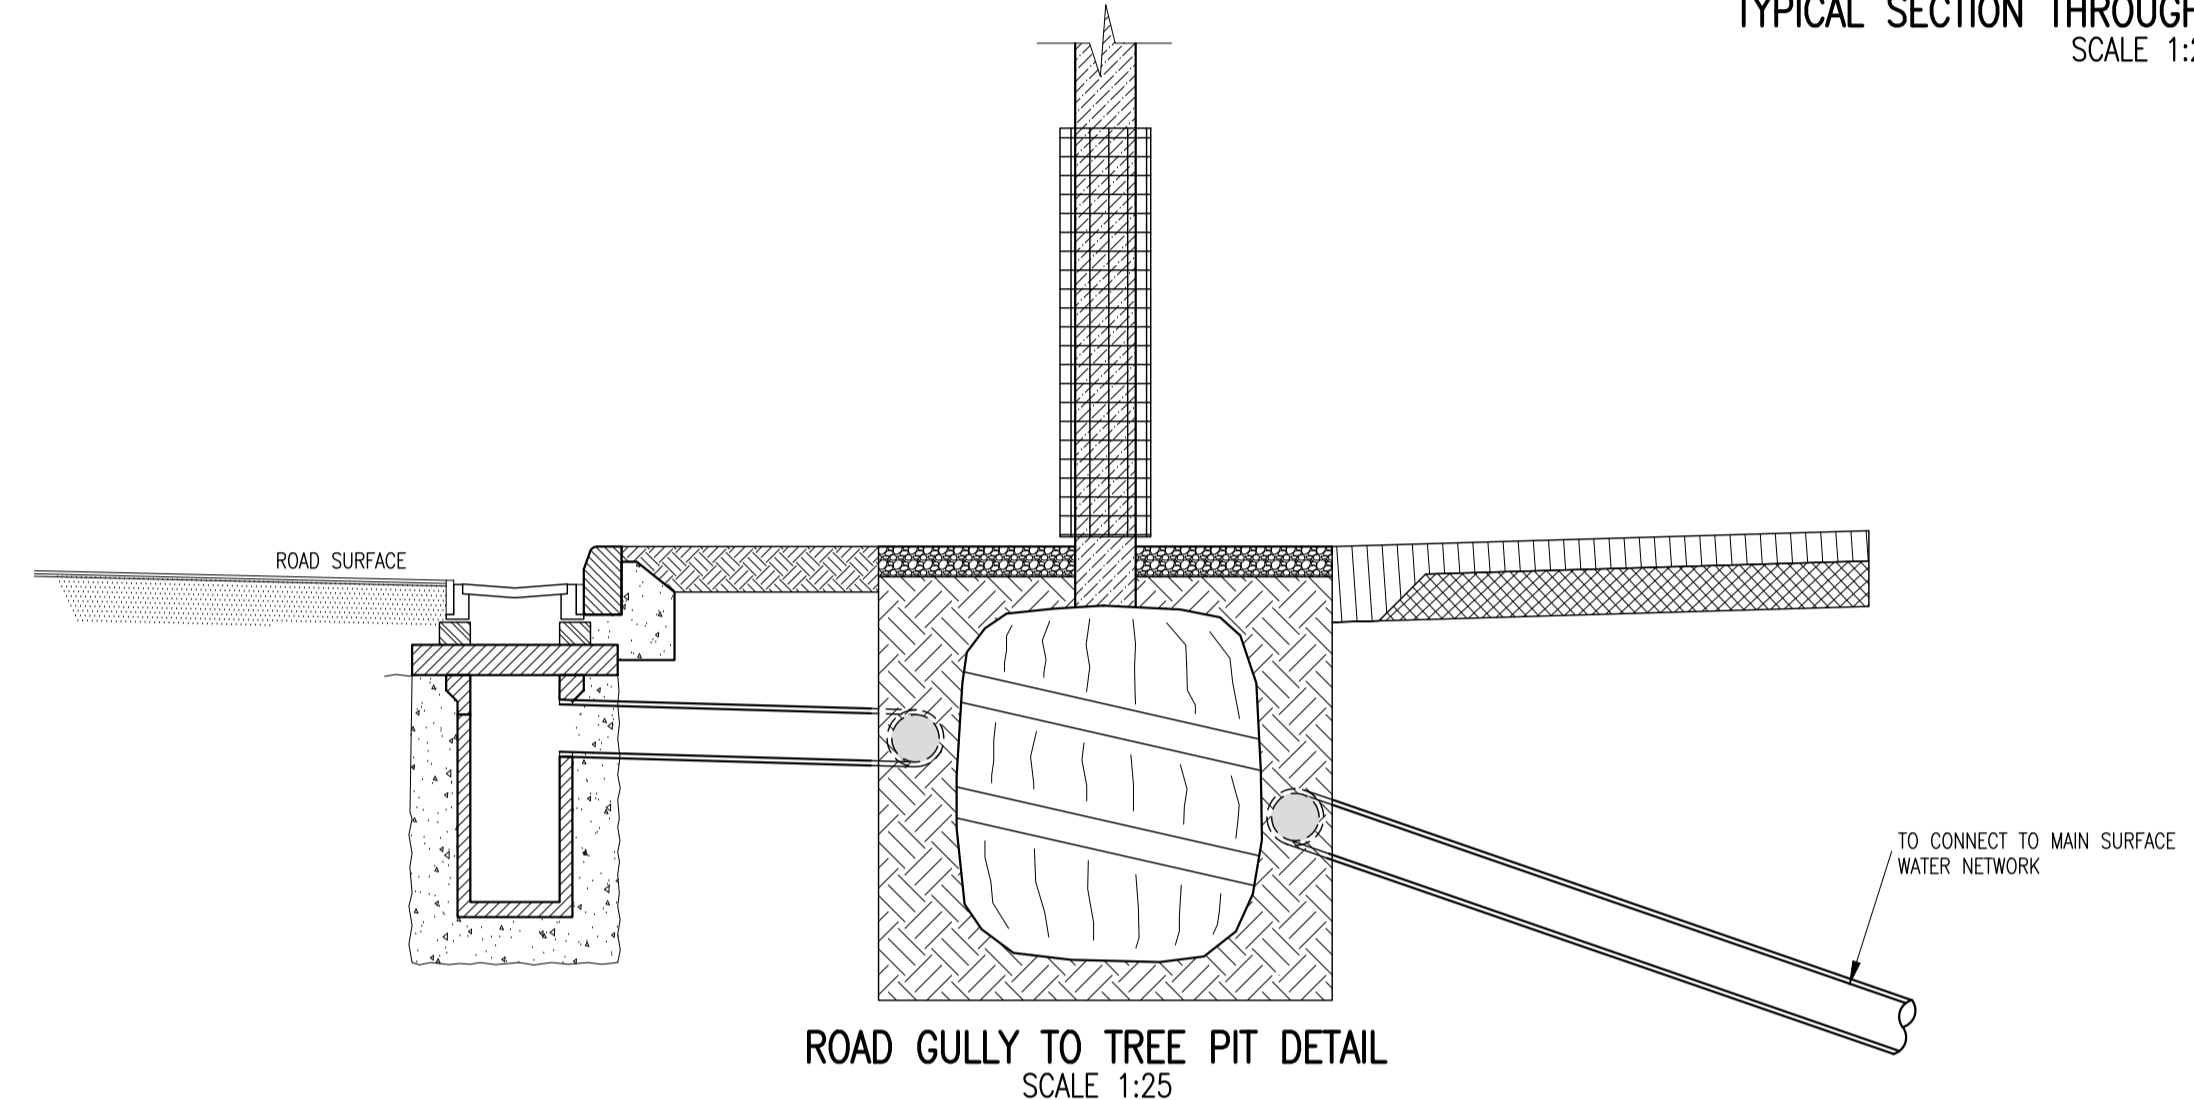


ROAD GULLY TO TREE PIT DETAIL
SCALE 1:25

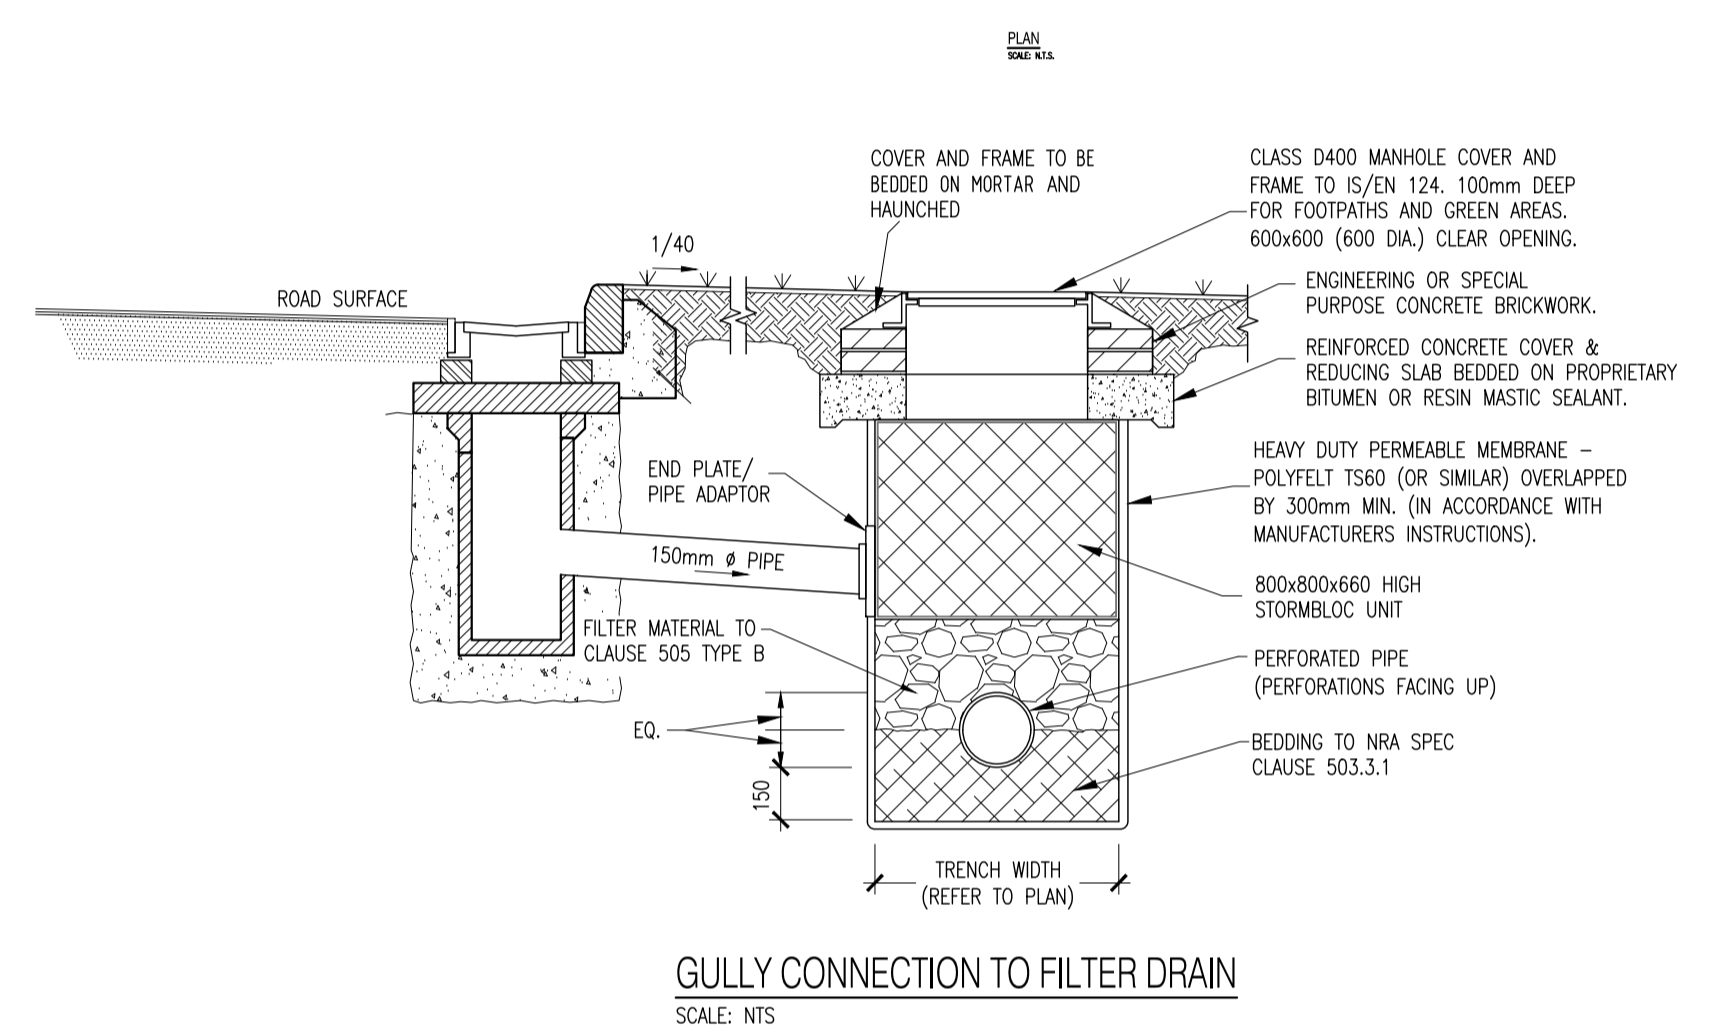


GULLY CONNECTION TO FILTER DRAIN
SCALE: NTS

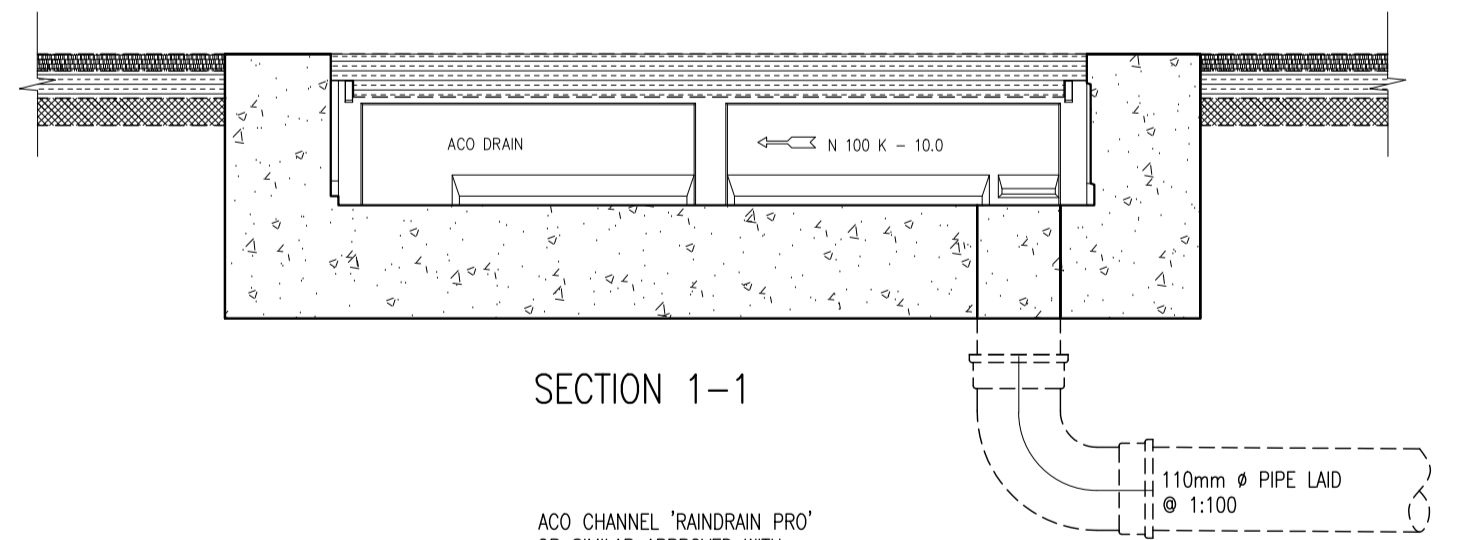

SECTION 1-1

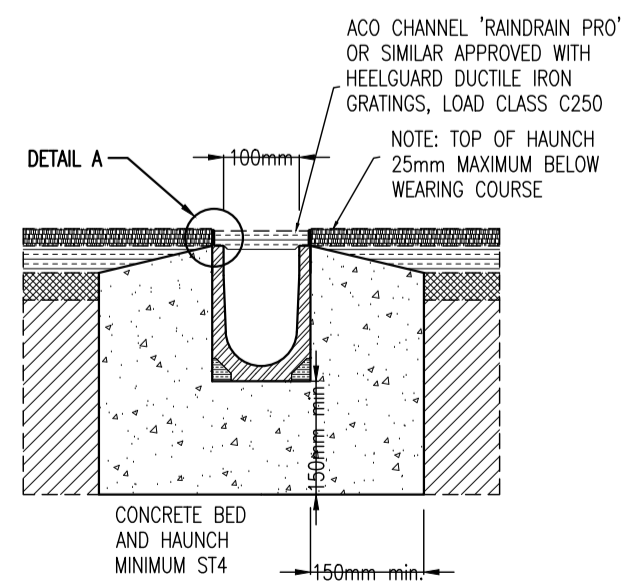


SECTION 2-2

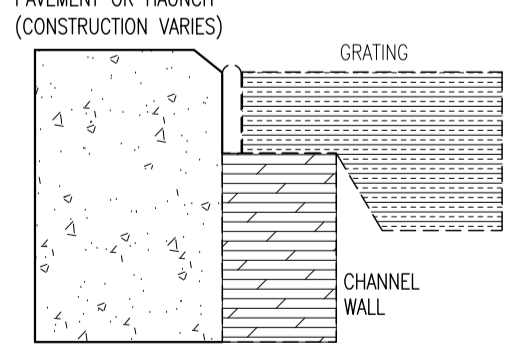


DETAIL A

ACO CHANNELS
(SCALE 1:10)

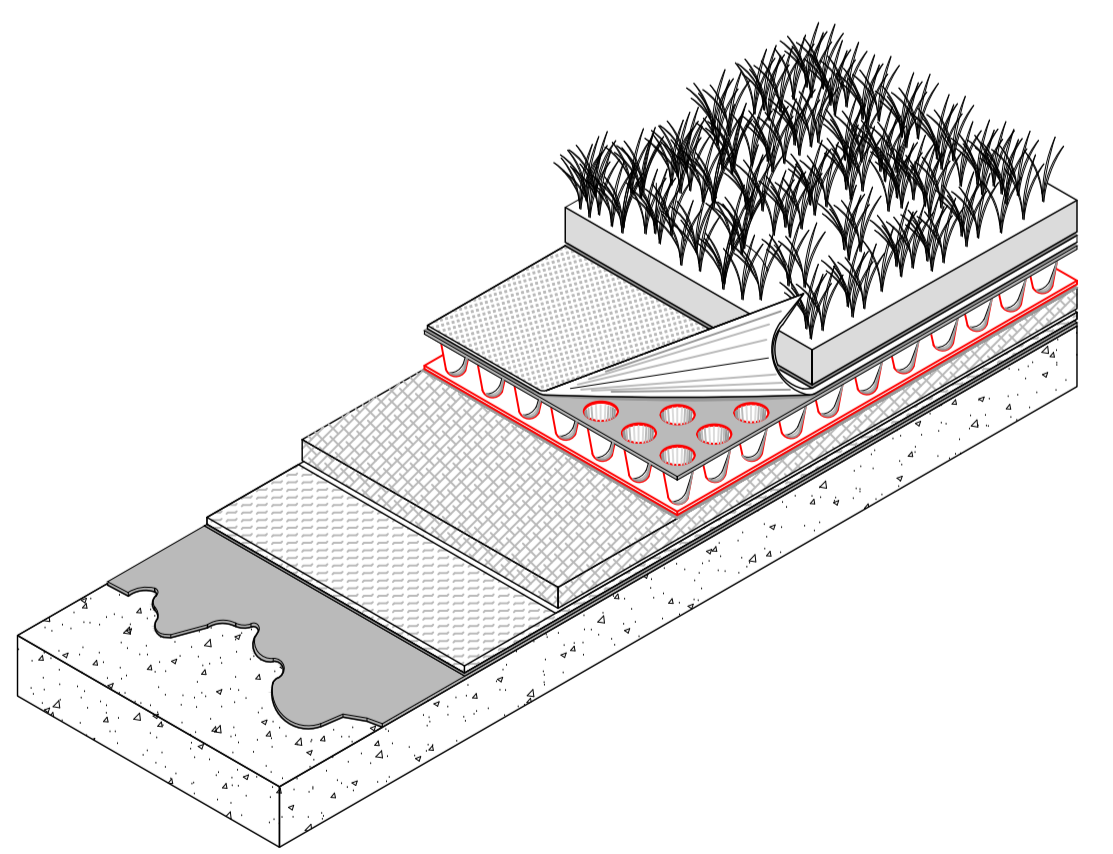

GREEN ROOF SCHEMATIC
SCALE NTS

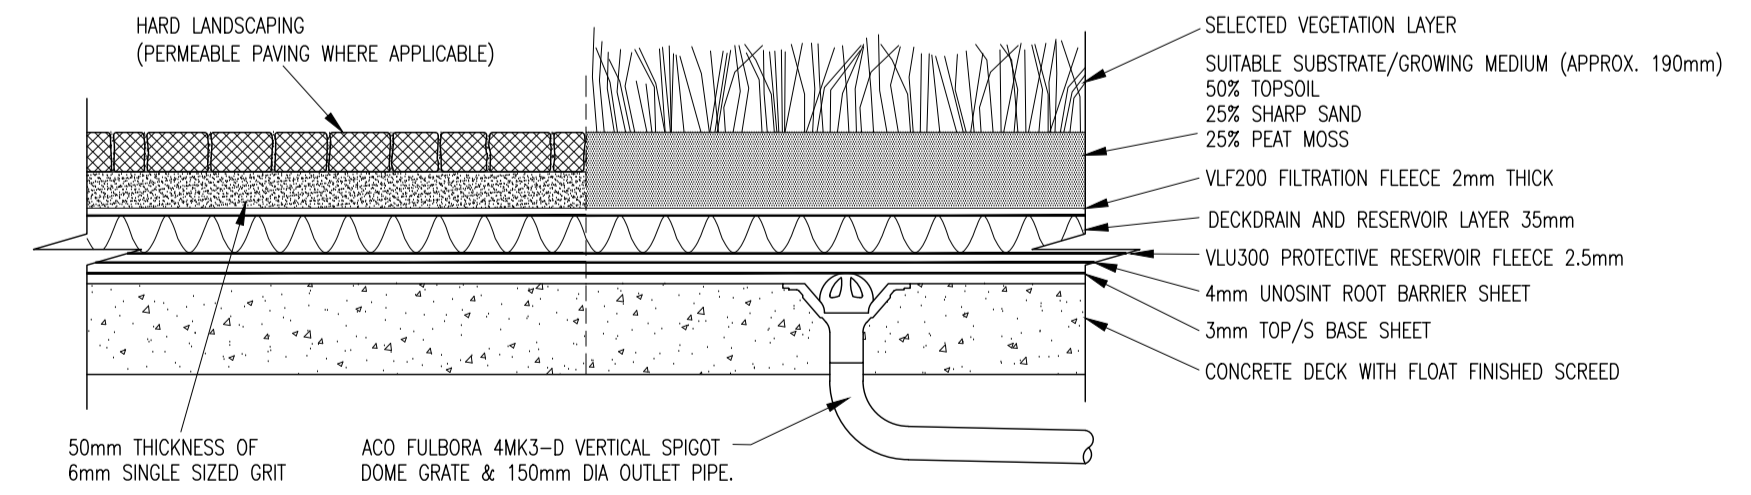

PODIUM DECK DETAIL
SCALE NTS

- WARNING
- IF UNCERTAIN OF A DETAIL OR NOTE, DO NOT PROCEED UNTIL CLARIFICATION IS SOUGHT FROM THE ENGINEER AND SUITABLE INFORMATION PROVIDED.
 - ALL ANOMALIES TO BE REPORTED TO THE ENGINEER IMMEDIATELY TO ALLOW TIME FOR REMEDIAL ACTION.

| REV. | DATE | DESCRIPTION | BY | CHKD. |
|------|----------|--------------------|-----|-------|
| A | 28/09/20 | STAGE 3 SUBMISSION | DMW | DMW |

PLANNING SHD STAGE 3

| | | | |
|----------|----------------|----------|-----|
| DESIGNED | DMW | PREPARED | JJB |
| DATE | SEPTEMBER 2019 | CHECKED | DCG |

DBFL Consulting Engineers email: info@dbfl.ie site: www.dbfl.ie

PROJECT
NEWTOWNPARK AVENUE SHD

DRG. TITLE
TYPICAL DRAINAGE DETAILS SHEET 3

ARCHITECT
HENRYJLYONS

| | | | |
|----------|-------------|-----------|-------------|
| SCALE | 1:500 @A1 | FILE REF. | 190146-3013 |
| DRG. NO. | 190146-3013 | | A |