


- NOTES:
- ALL DRAWINGS TO BE CHECKED BY CONTRACTOR ON SITE AND ENGINEER INFORMED OF DISCREPANCIES BEFORE WORK COMMENCES
  - ALL LEVELS ARE IN METRES AND ARE RELATED TO ORDINANCE DATUM
  - CONTRACTOR SHALL SATISFY HIMSELF AS TO THE ACCURACY OF PAVEMENT LEVELS ON SITE PRIOR TO COMMENCEMENT OF WORKS ON SITE
  - ALL WORKS TO BE CONSTRUCTED IN ACCORDANCE WITH THE NRA SPECIFICATION FOR ROAD WORKS UNLESS NOTED OTHERWISE
  - THIS DRAWING IS FOR PLANNING PURPOSES ONLY
  - MANHOLE COVER LEVELS ARE TO CONFORM WITH FINISHED ROAD AND PATH LEVELS
  - WHERE COVER TO PIPE IS LESS THAN 1200mm (ROAD/PATH/VERGE) OR 900mm (OPEN SPACE) SURROUND PIPE IN MINIMUM 150mm CONCRETE

KEY

— PROPOSED GROUND PROFILE

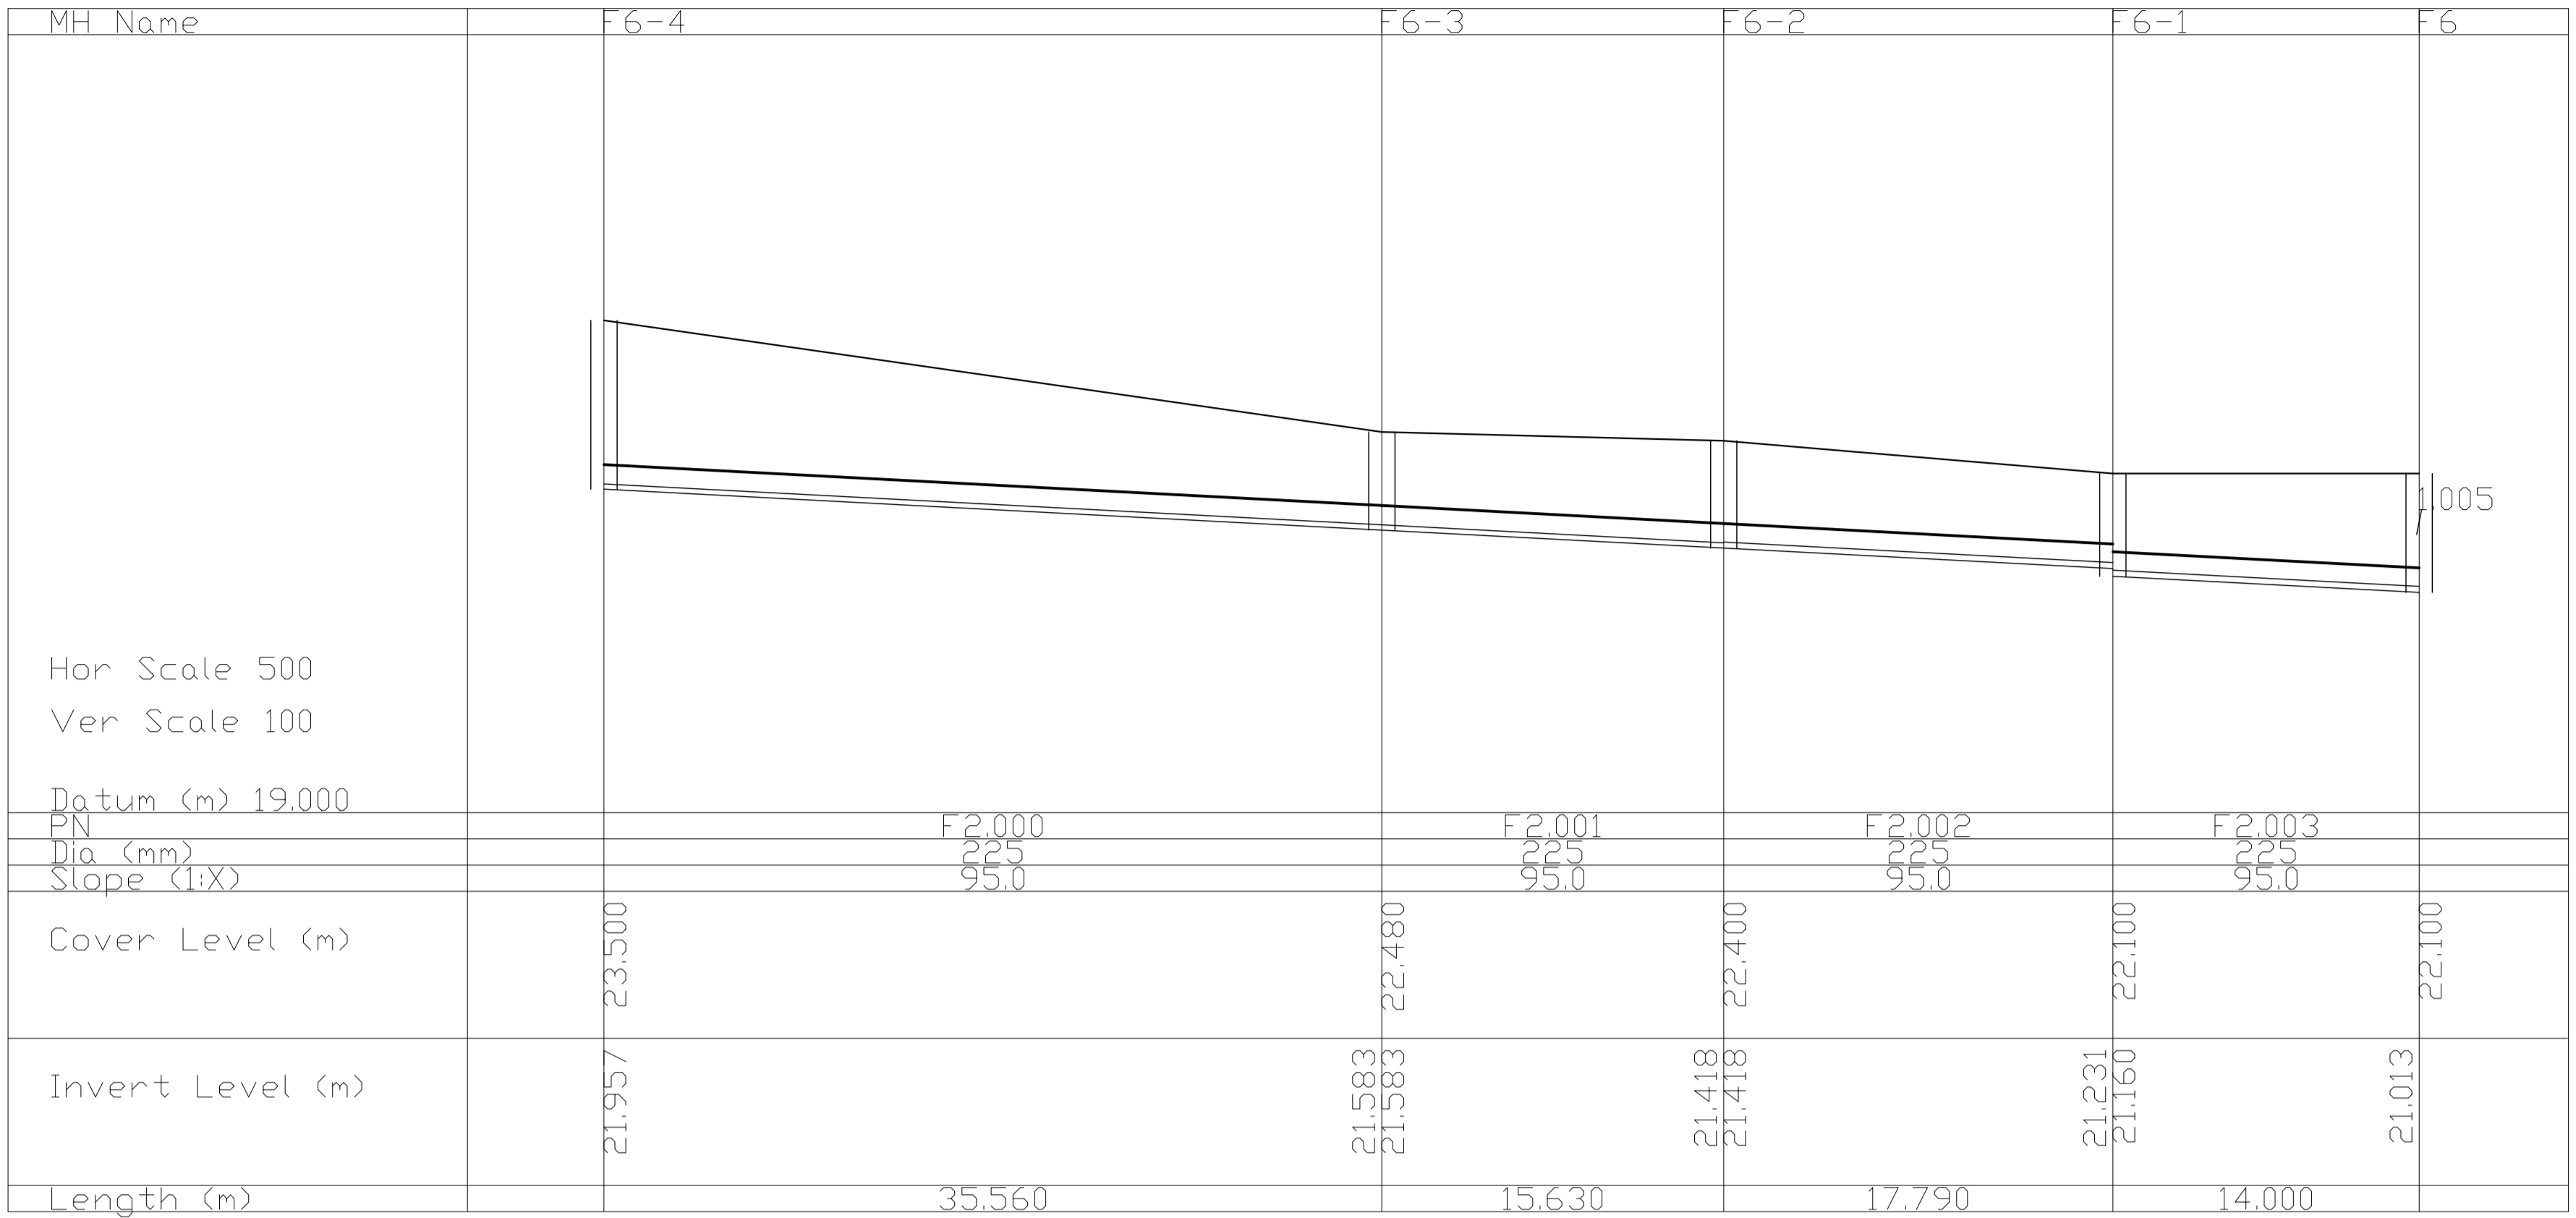

REV.	DATE	DESCRIPTION	BY	CHKD.
<b>PLANNING SHD STAGE 3</b>				
DESIGNED	DMW	PREPARED	JJB	
DATE	SEPTEMBER 2019	CHECKED	DCG	

DUBLIN OFFICE: Ormond House,  
 Upper Ormond Quay, Dublin 7, Ireland.  
 PHONE +353 1 400 4000  
 FAX +353 1 400 4050  
  
 WATERFORD OFFICE: Unit 2, The Chandlery,  
 1-2 O'Connell Street, Waterford, Ireland.  
 PHONE +353 51 333 550  
 FAX +353 51 844 813  
  
 DBFL Consulting Engineers    email: info@dbfl.ie    site: www.dbfl.ie

PROJECT  
**NEWTOWNPARK AVENUE SHD**

DRG. TITLE  
**LONGITUDINAL SECTIONS  
THROUGH FOUL SEWER  
SHEET 2**

ARCHITECT  
**HENRYJLYONS**

SCALE    1:500 @A1    FILE REF.    190146-3020  
 DRG. NO.    **190146-3032**