


Section CC Block A - PROPOSED

1
1 : 500

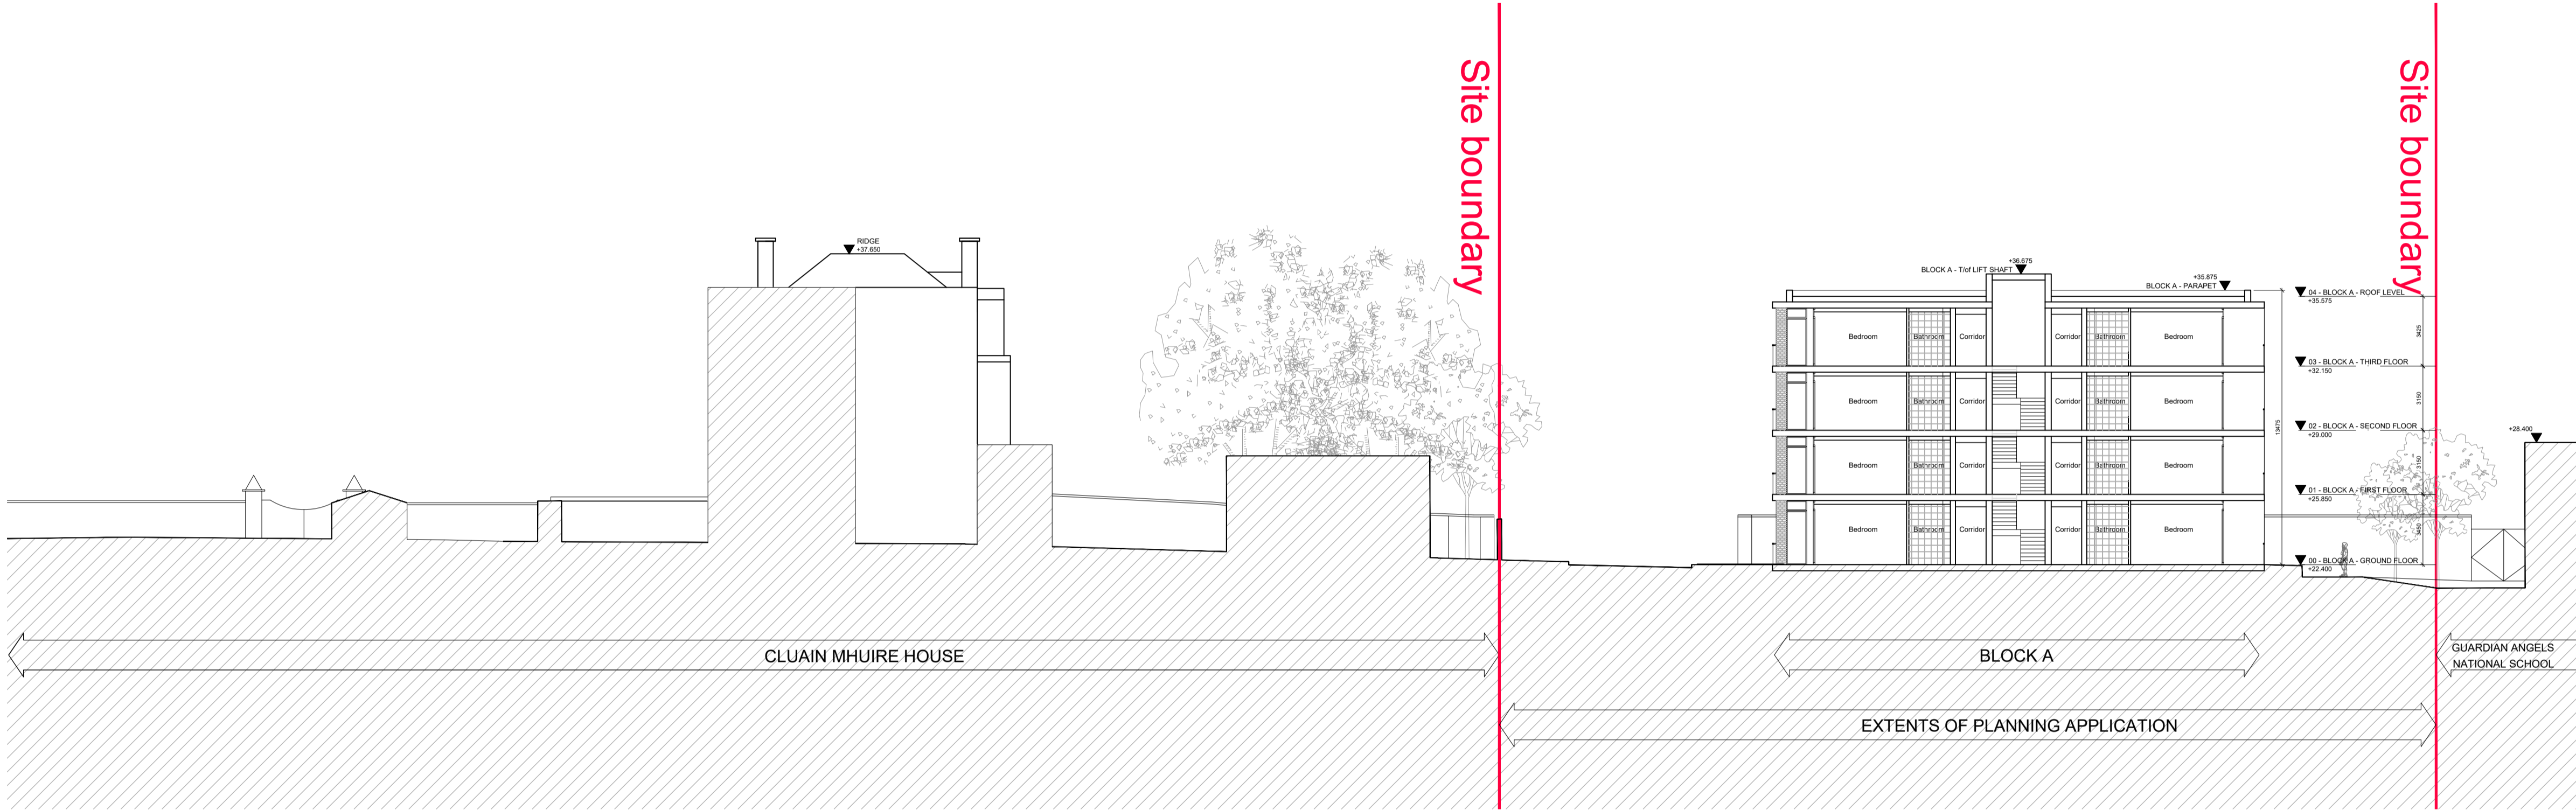


Section CC Block A - PROPOSED

2
1 : 200

NOTE
ALL DIMENSIONS TO BE CHECKED ON SITE
NO DIMENSIONS TO BE SCALED FROM THIS DRAWING
THIS DRAWING IS TO BE READ IN CONJUNCTION WITH
RELEVANT CONSULTANTS DRAWINGS

KEY PLAN:

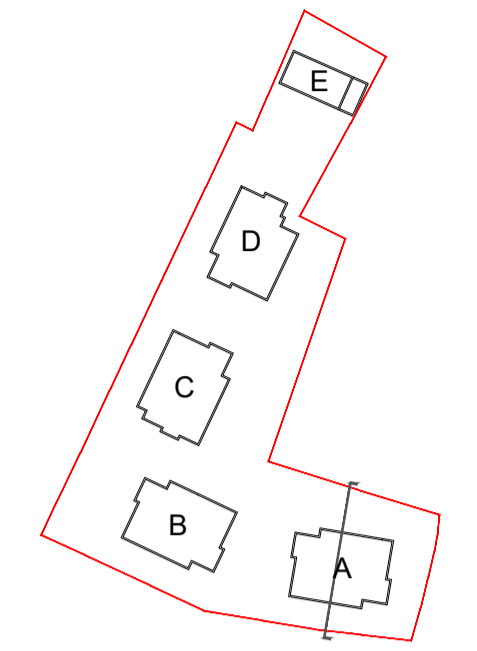

REV	DATE	DESCRIPTION	FC	NF
A	21.10.2020	ISSUED FOR PLANNING	FC	NF

PLANNING

Henry J Lyons

Architecture + Interiors +353 1 888 3333 51-54 Pearse Street
henryjlyons.com info@henryjlyons.com Dublin D02 KA66

CLIENT
GLENVEAGH HOMES LTD.

PROJECT
NEWTOWNPARK AVENUE SHD,
LANDS ADJACENT TO CLUAIN MHUIRE,
BLACKROCK, CO. DUBLIN

JOB NUMBER: _____
DATE: _____ OCT 2020
SCALE: 1:500 / 1:200 @A1
DRAWN: _____ NF
CHECKED: _____ FC
FILE NAME: 950677 CMB P 3000 Sections

DRAWING
**SECTION CC - PROPOSED
BLOCK A**

BLOCK	DRAWING NUMBER	ZONE	REVISION
	P 3002		A