


**Section DD Block C - PROPOSED**

1  
1 : 500

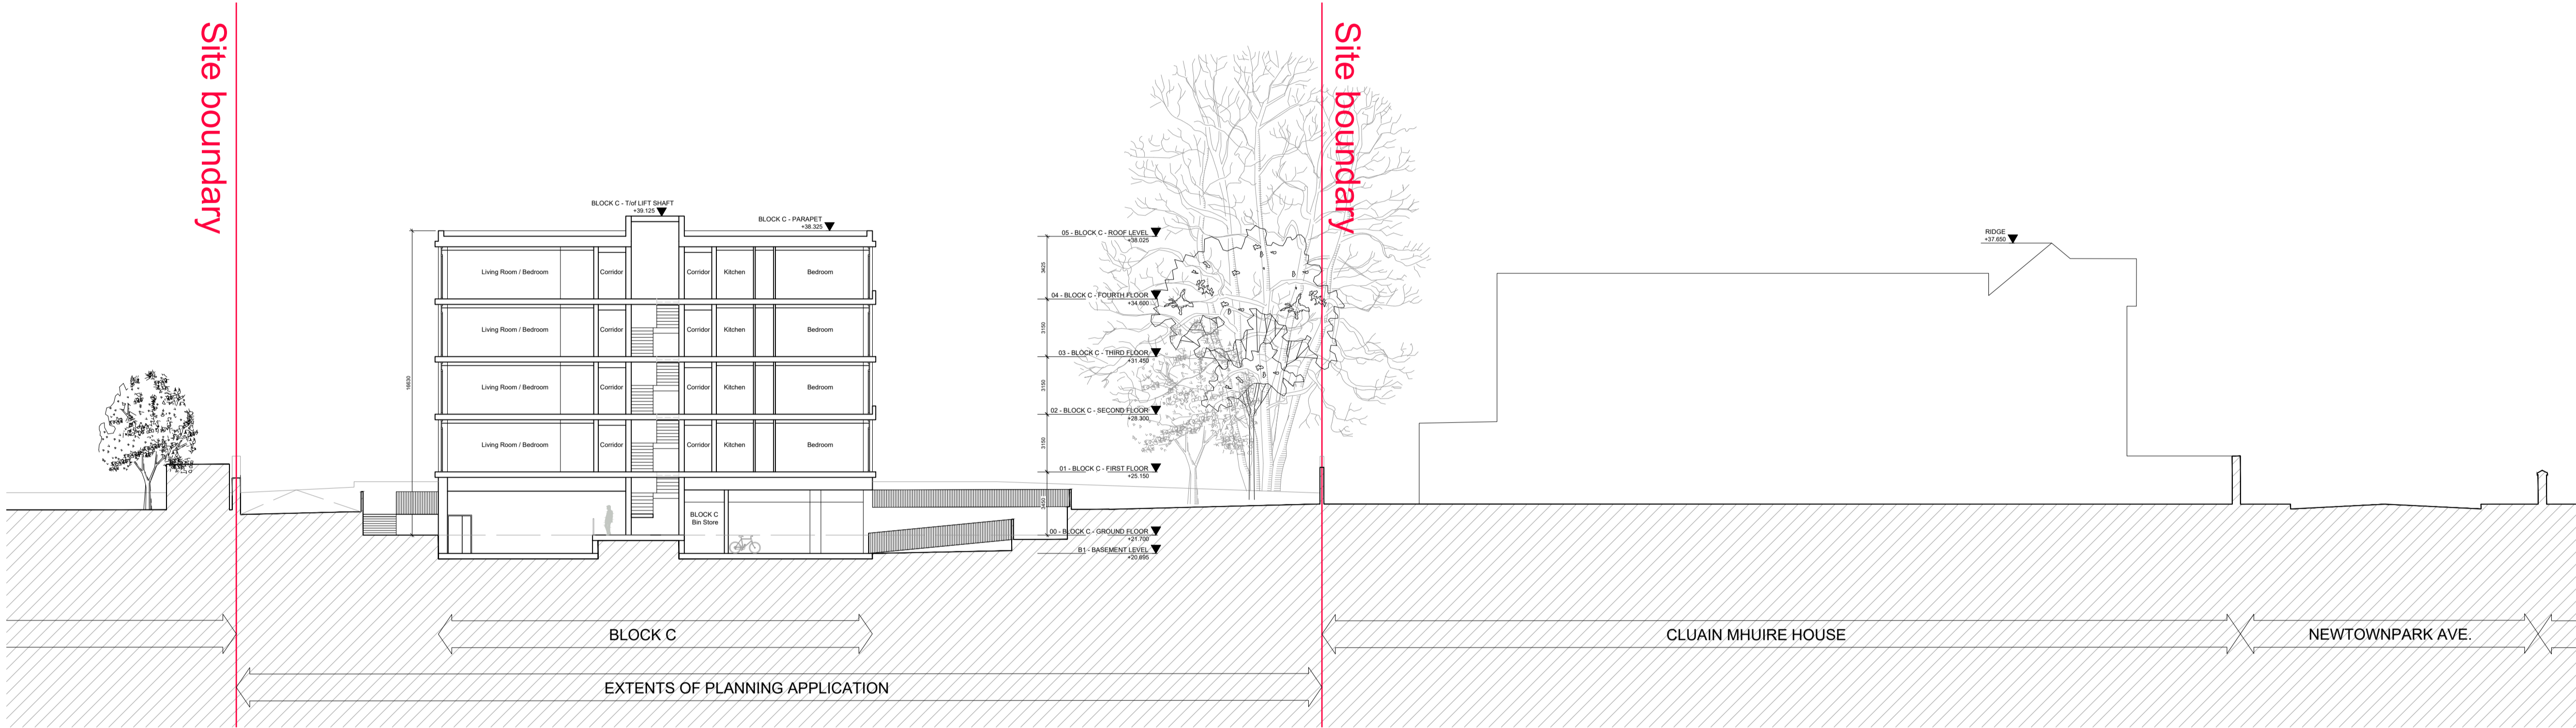


**Section DD Block C - PROPOSED**

2  
1 : 200

NOTE  
ALL DIMENSIONS TO BE CHECKED ON SITE  
NO DIMENSIONS TO BE SCALED FROM THIS DRAWING  
THIS DRAWING IS TO BE READ IN CONJUNCTION WITH  
RELEVANT CONSULTANTS DRAWINGS

KEY PLAN:

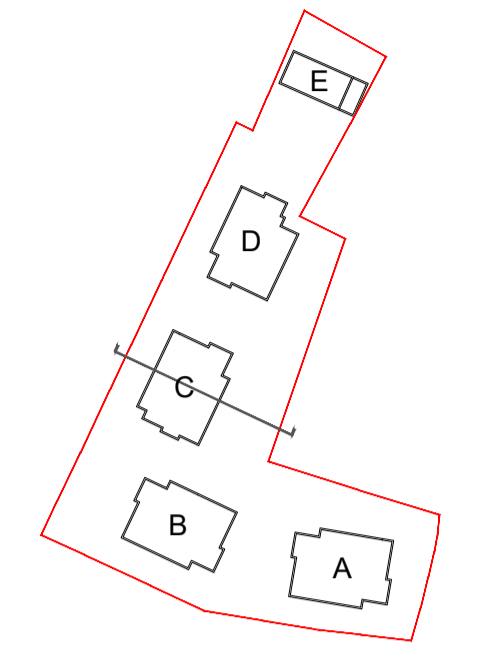

REV	DATE	DESCRIPTION	FC	NF
A	21.10.2020	ISSUED FOR PLANNING	FC	NF

**PLANNING**

**Henry J Lyons**

Architecture + Interiors +353 1 888 3333 51-54 Pearse Street  
henryjlyons.com info@henryjlyons.com Dublin D02 KA66

CLIENT  
**GLENVEAGH HOMES LTD.**

PROJECT  
NEWTOWNPARK AVENUE SHD,  
LANDS ADJACENT TO CLUAIN MUIRE,  
BLACKROCK, CO. DUBLIN

JOB NUMBER:	
DATE:	OCT 2020
SCALE:	1:500 / 1:200 @A1
DRAWN:	NF
CHECKED:	FC
FILE NAME:	950677_CMB_P_3000_Sections

DRAWING  
**SECTION DD - PROPOSED  
BLOCK C**

BLOCK	DRAWING NUMBER	ZONE	REVISION
	<b>P 3003</b>		<b>A</b>